


D

E

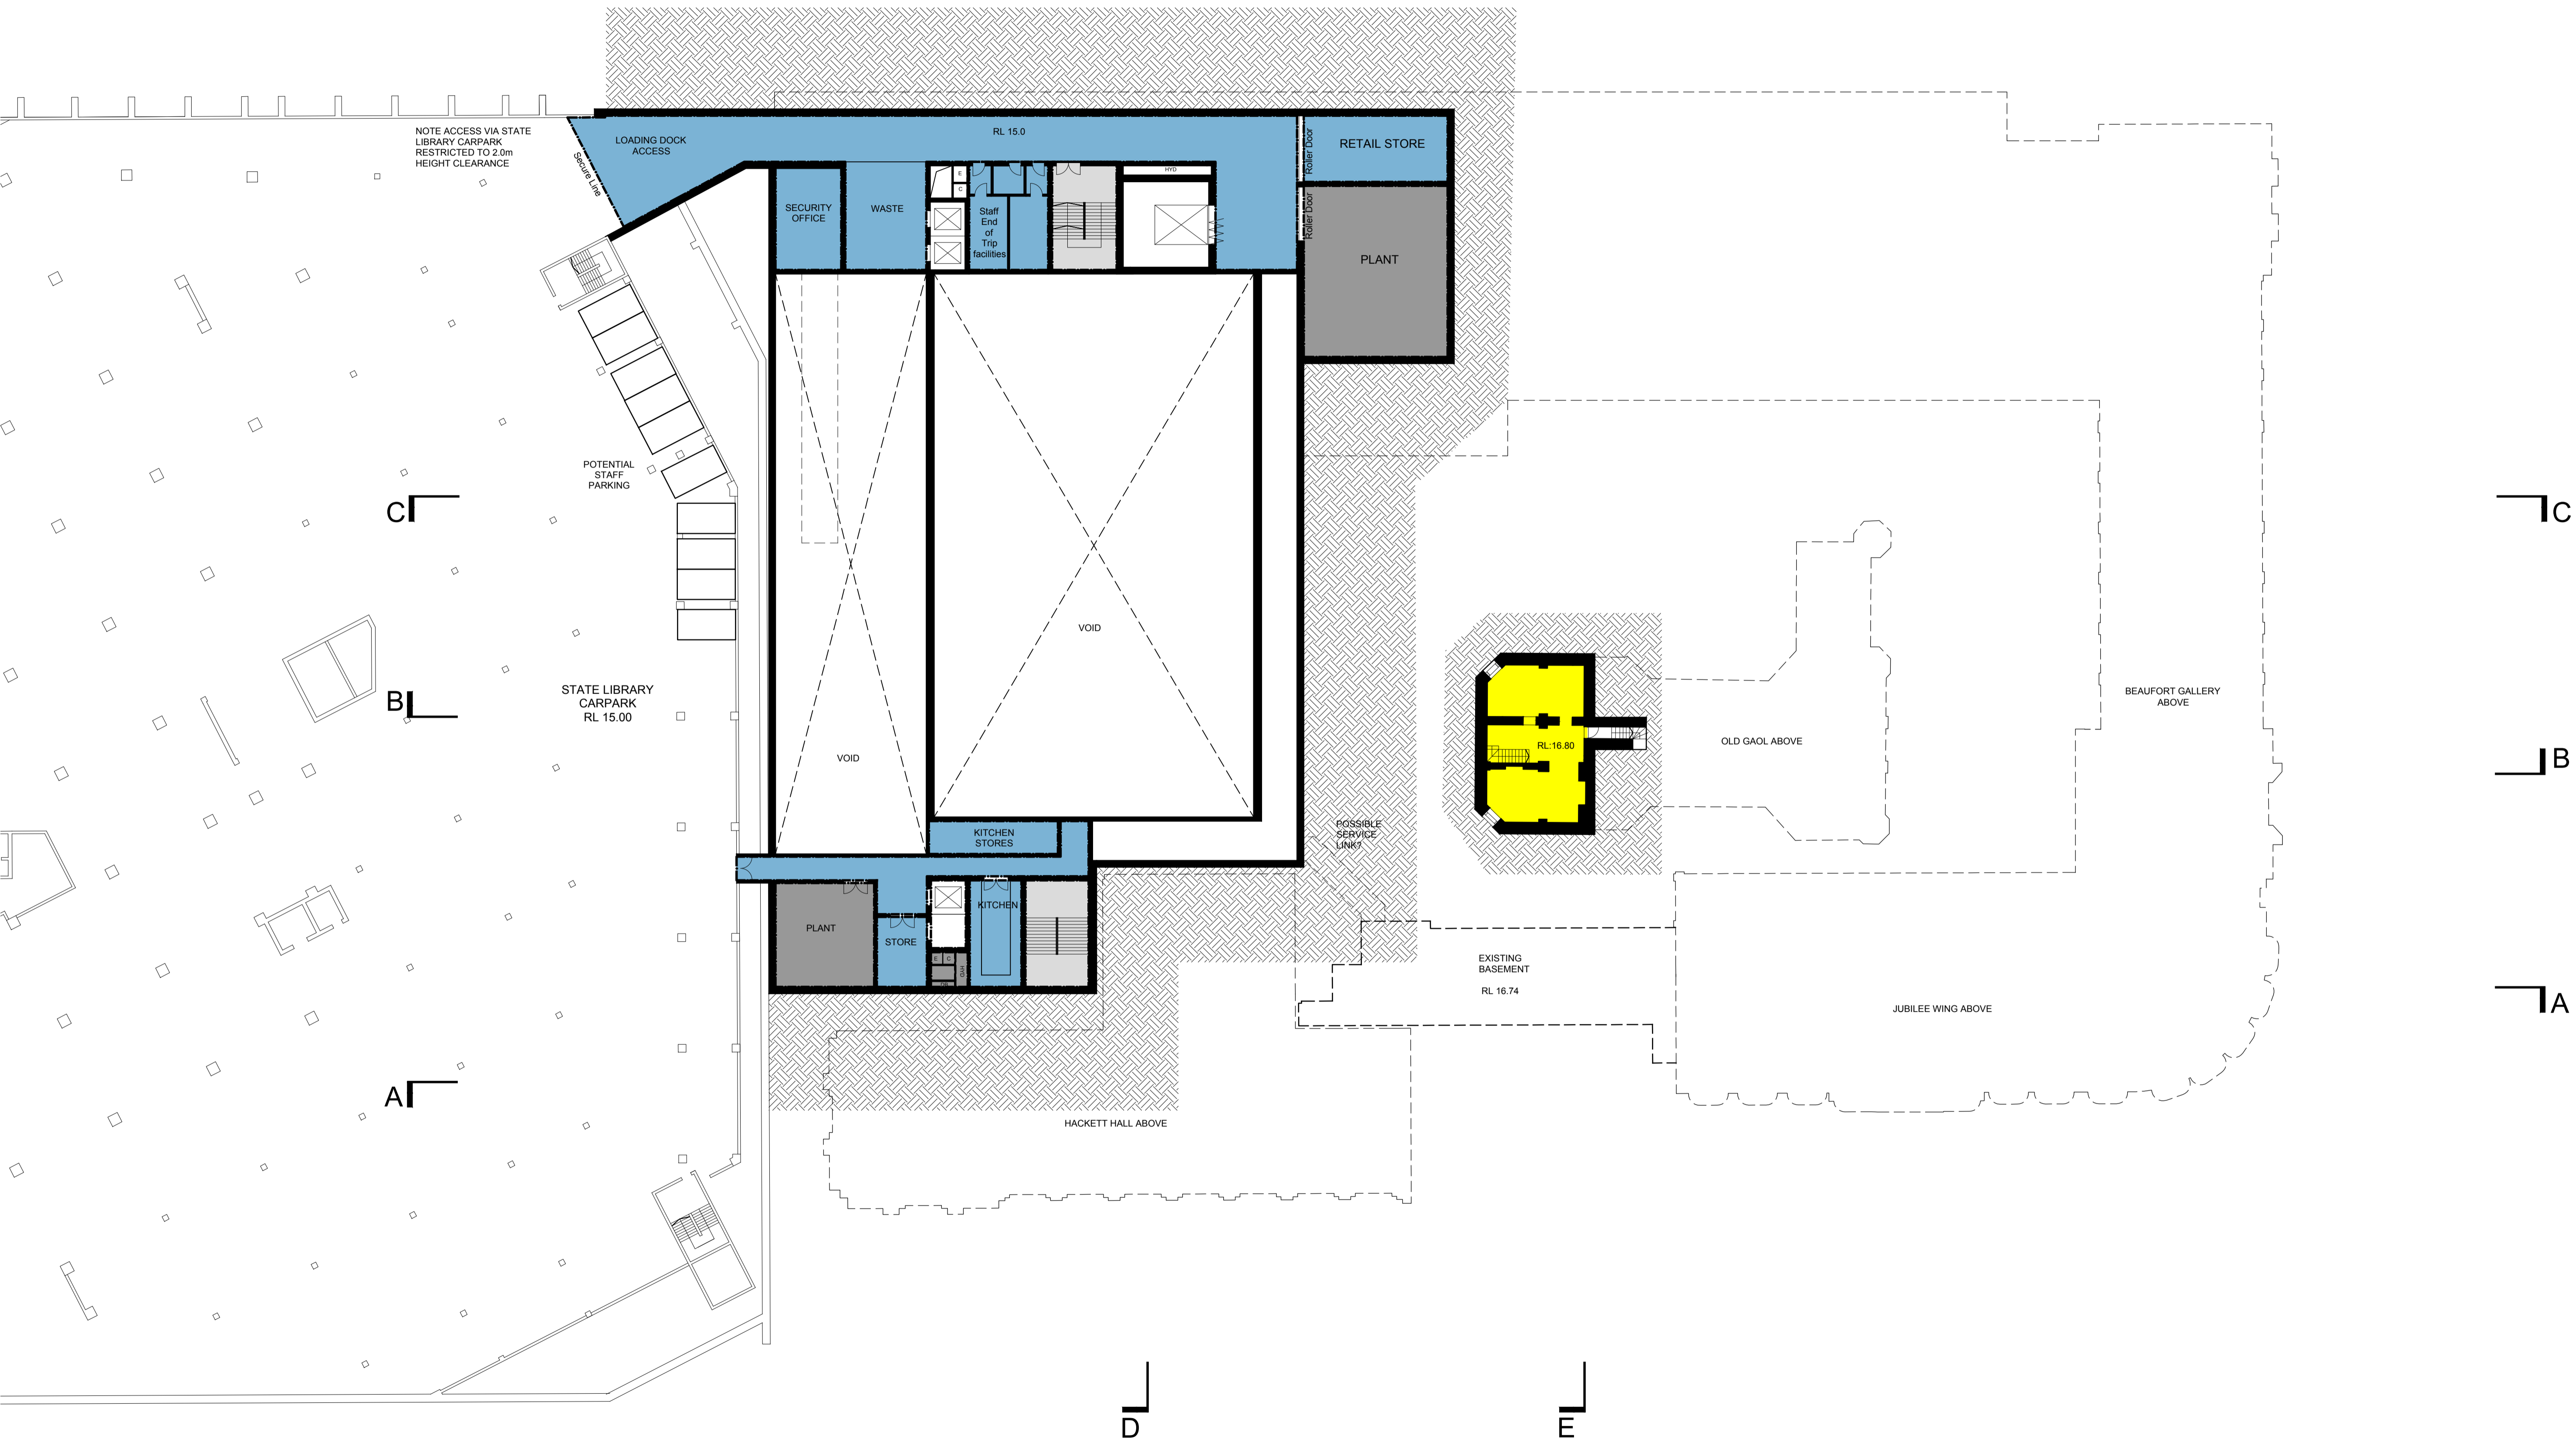

NOTE ACCESS VIA STATE LIBRARY CARPARK RESTRICTED TO 2.0m HEIGHT CLEARANCE

LOADING DOCK ACCESS

RL 15.0

RETAIL STORE

PLANT

SECURITY OFFICE

WASTE

Staff End of Trip facilities

VOID

VOID

KITCHEN STORES

RL-16.80

POSSIBLE SERVICE LINK

EXISTING BASEMENT

RL 16.74

OLD GAOL ABOVE

BEAUFORT GALLERY ABOVE

JUBILEE WING ABOVE

HACKETT HALL ABOVE

C


B

A



C

B



A

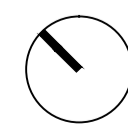





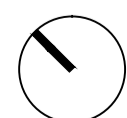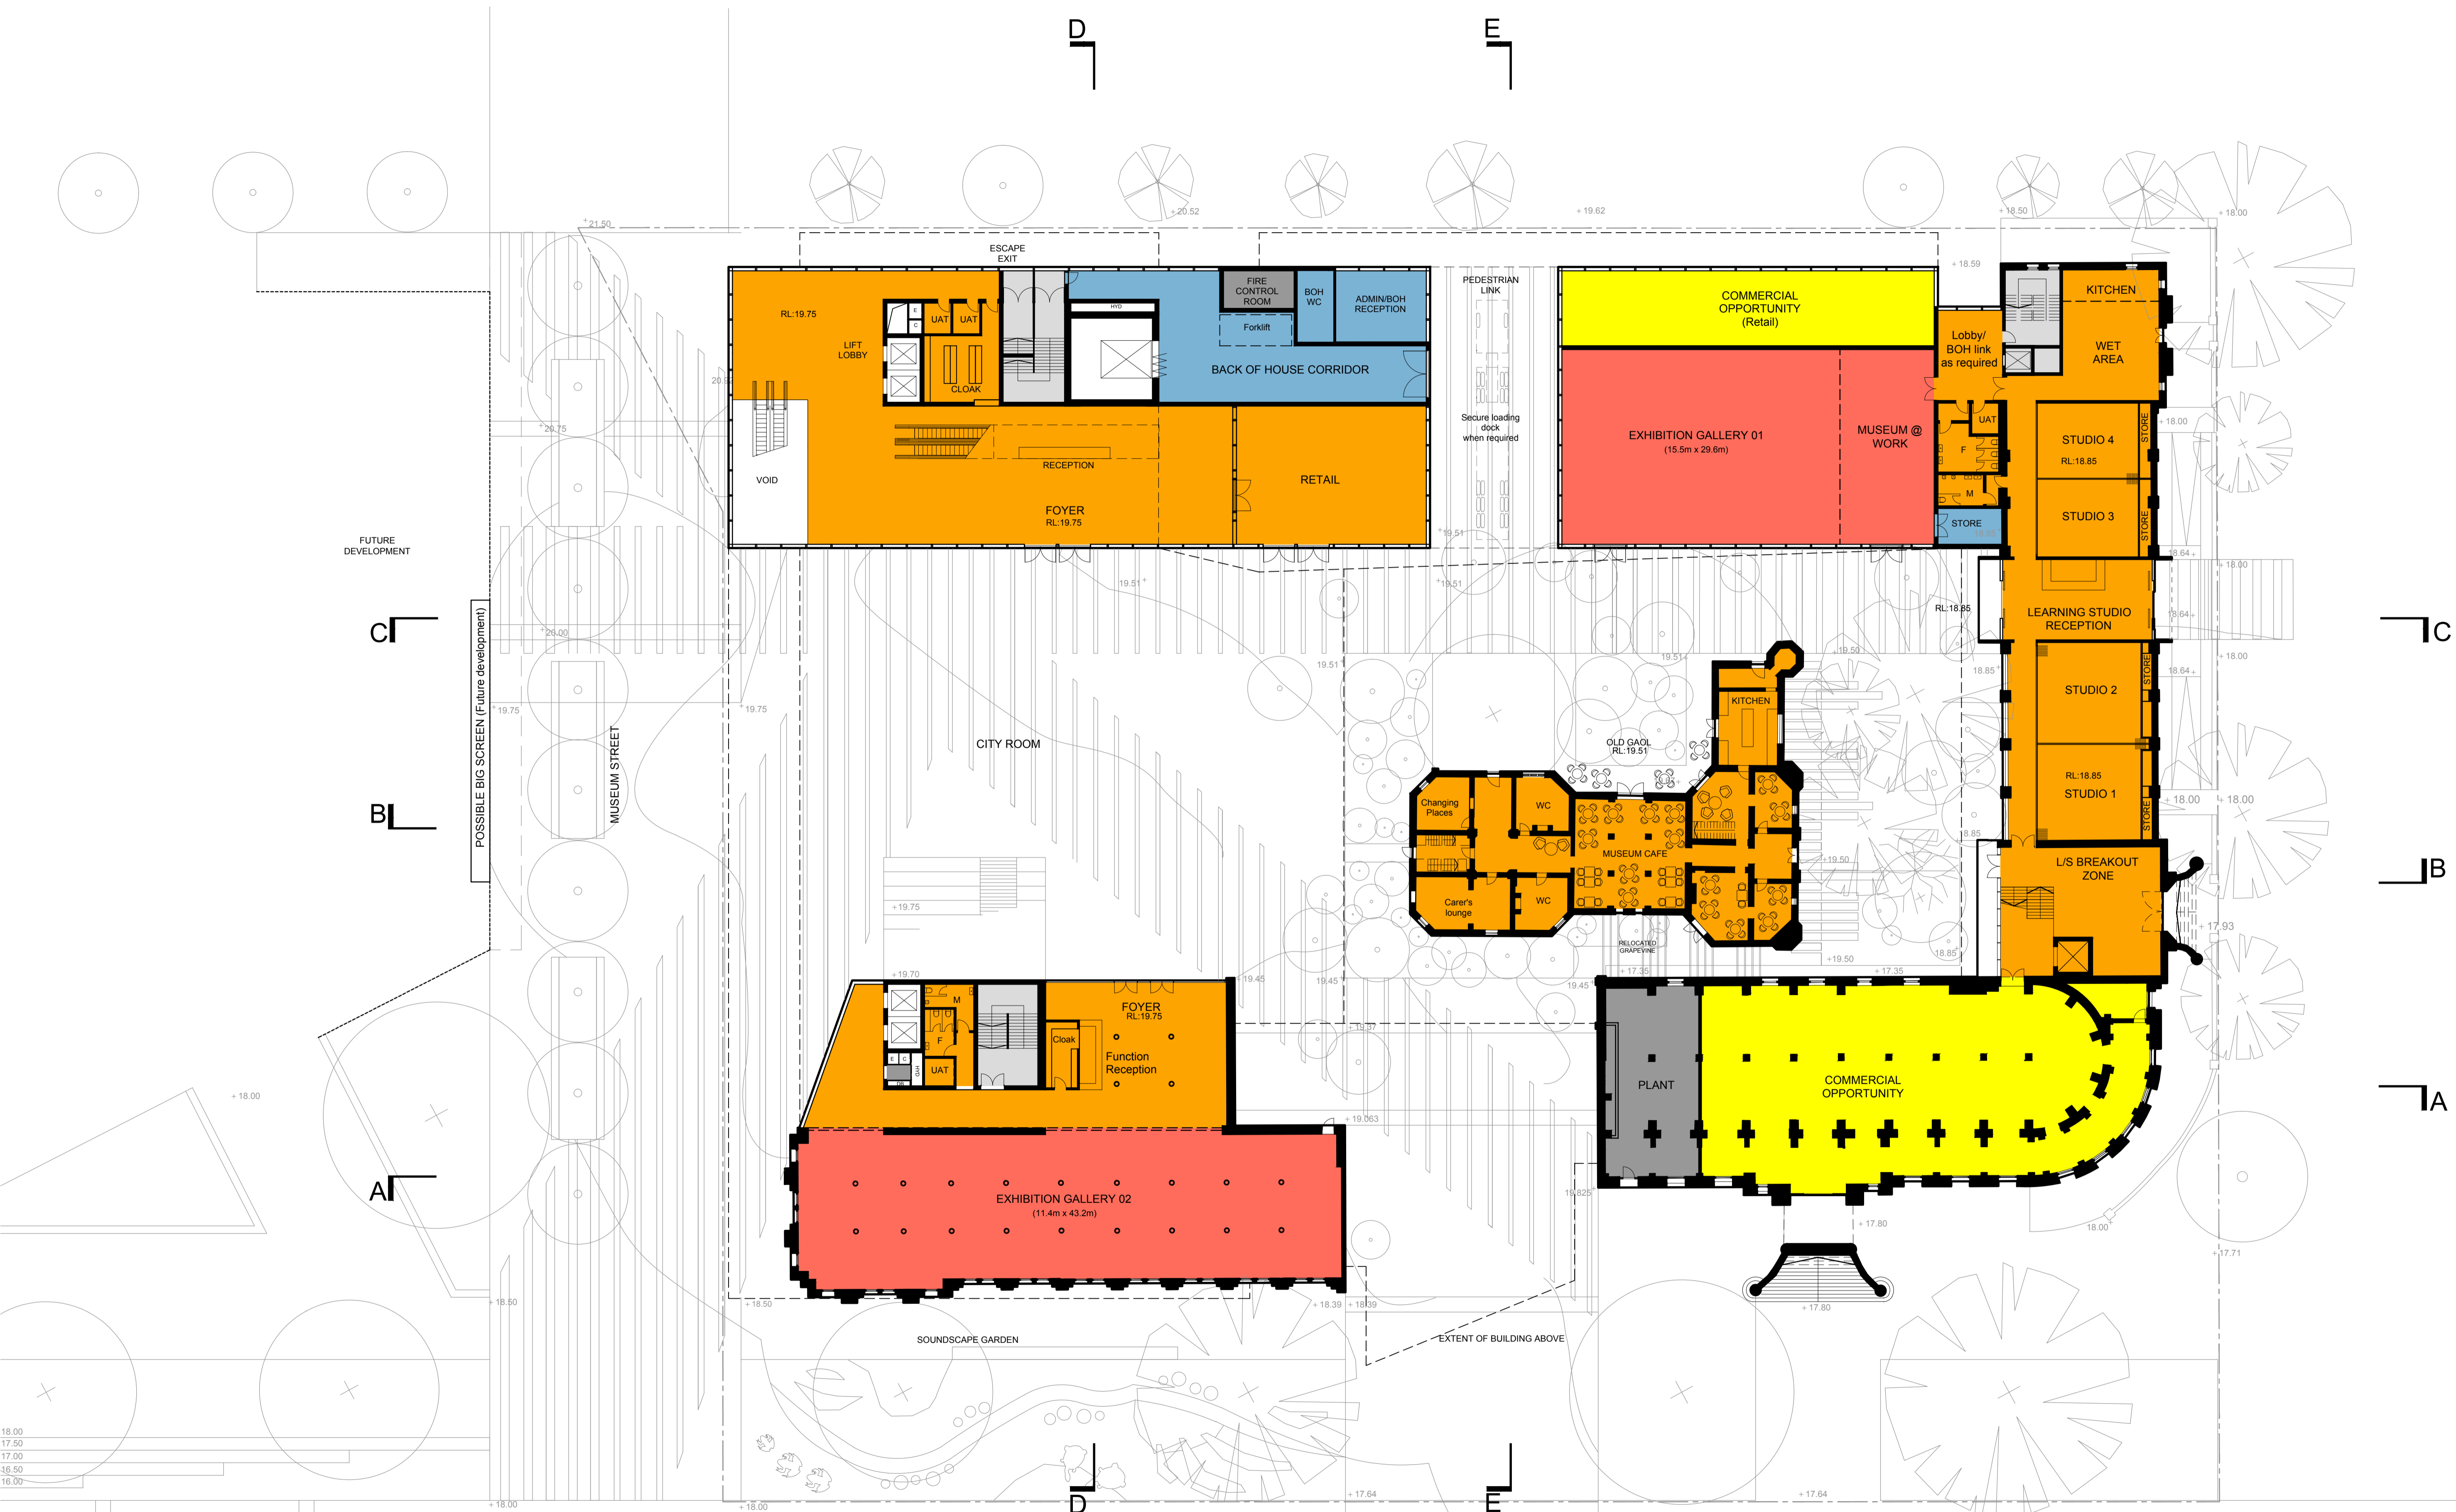





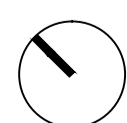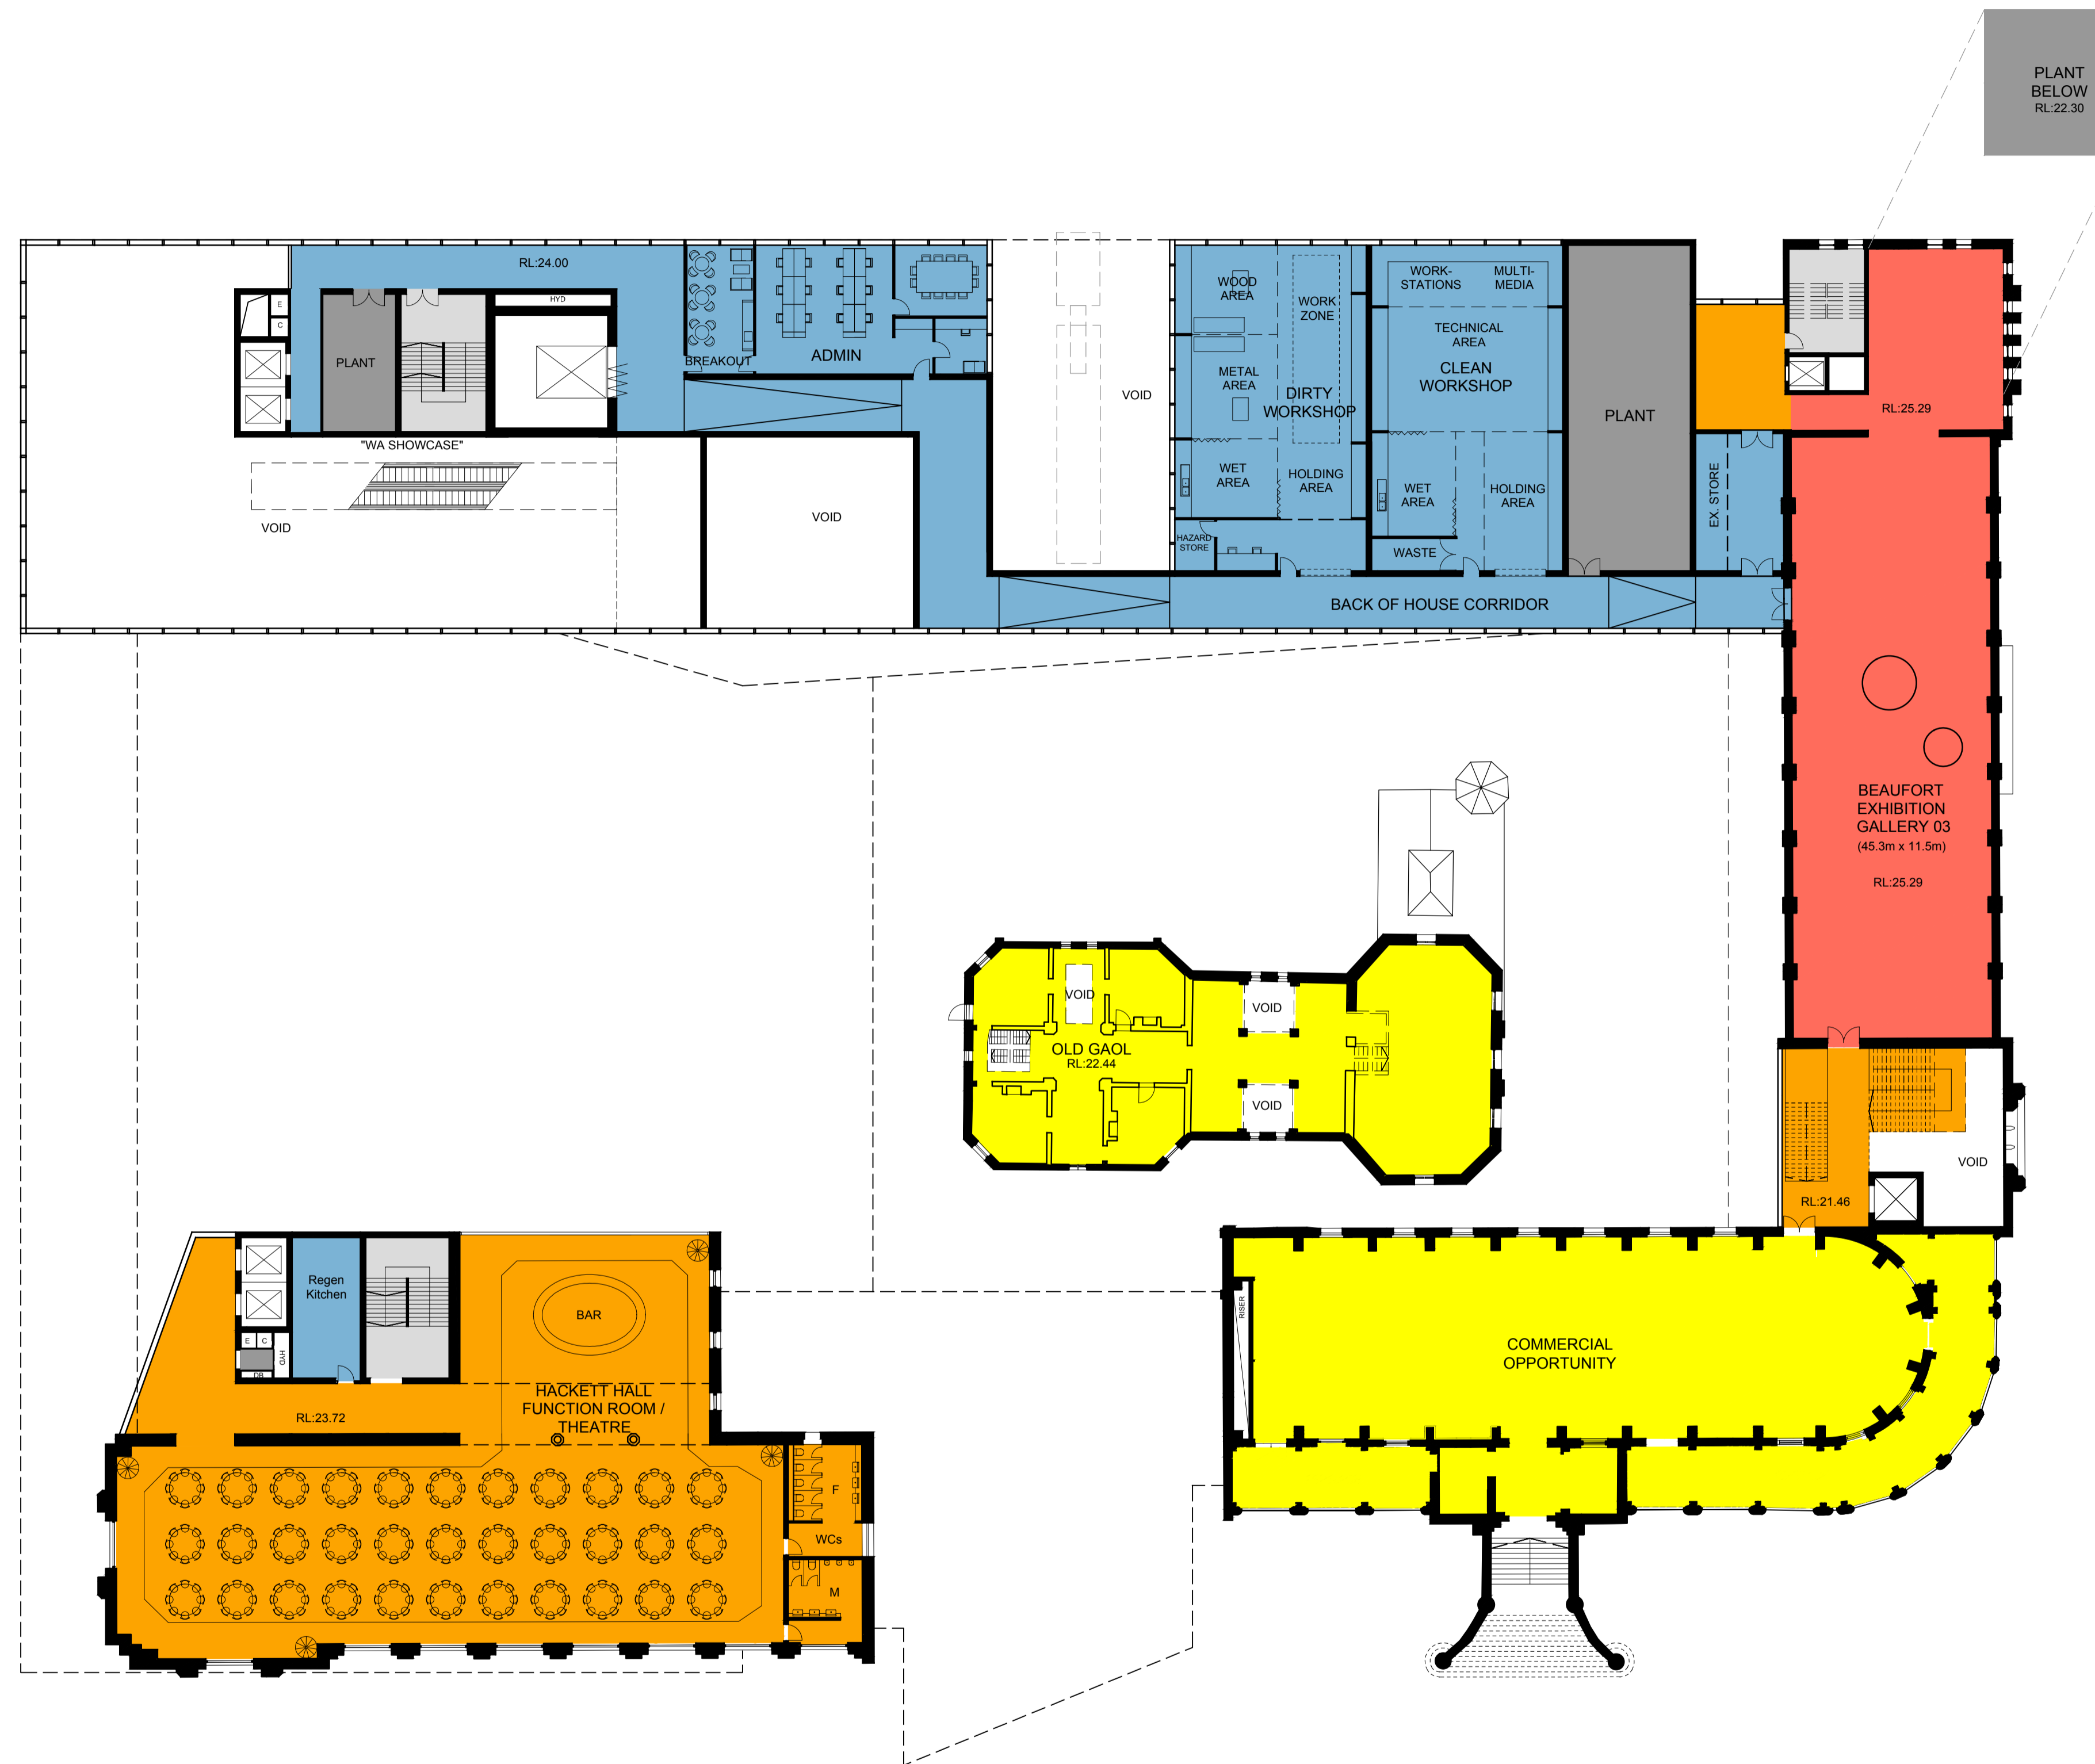





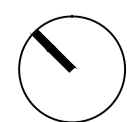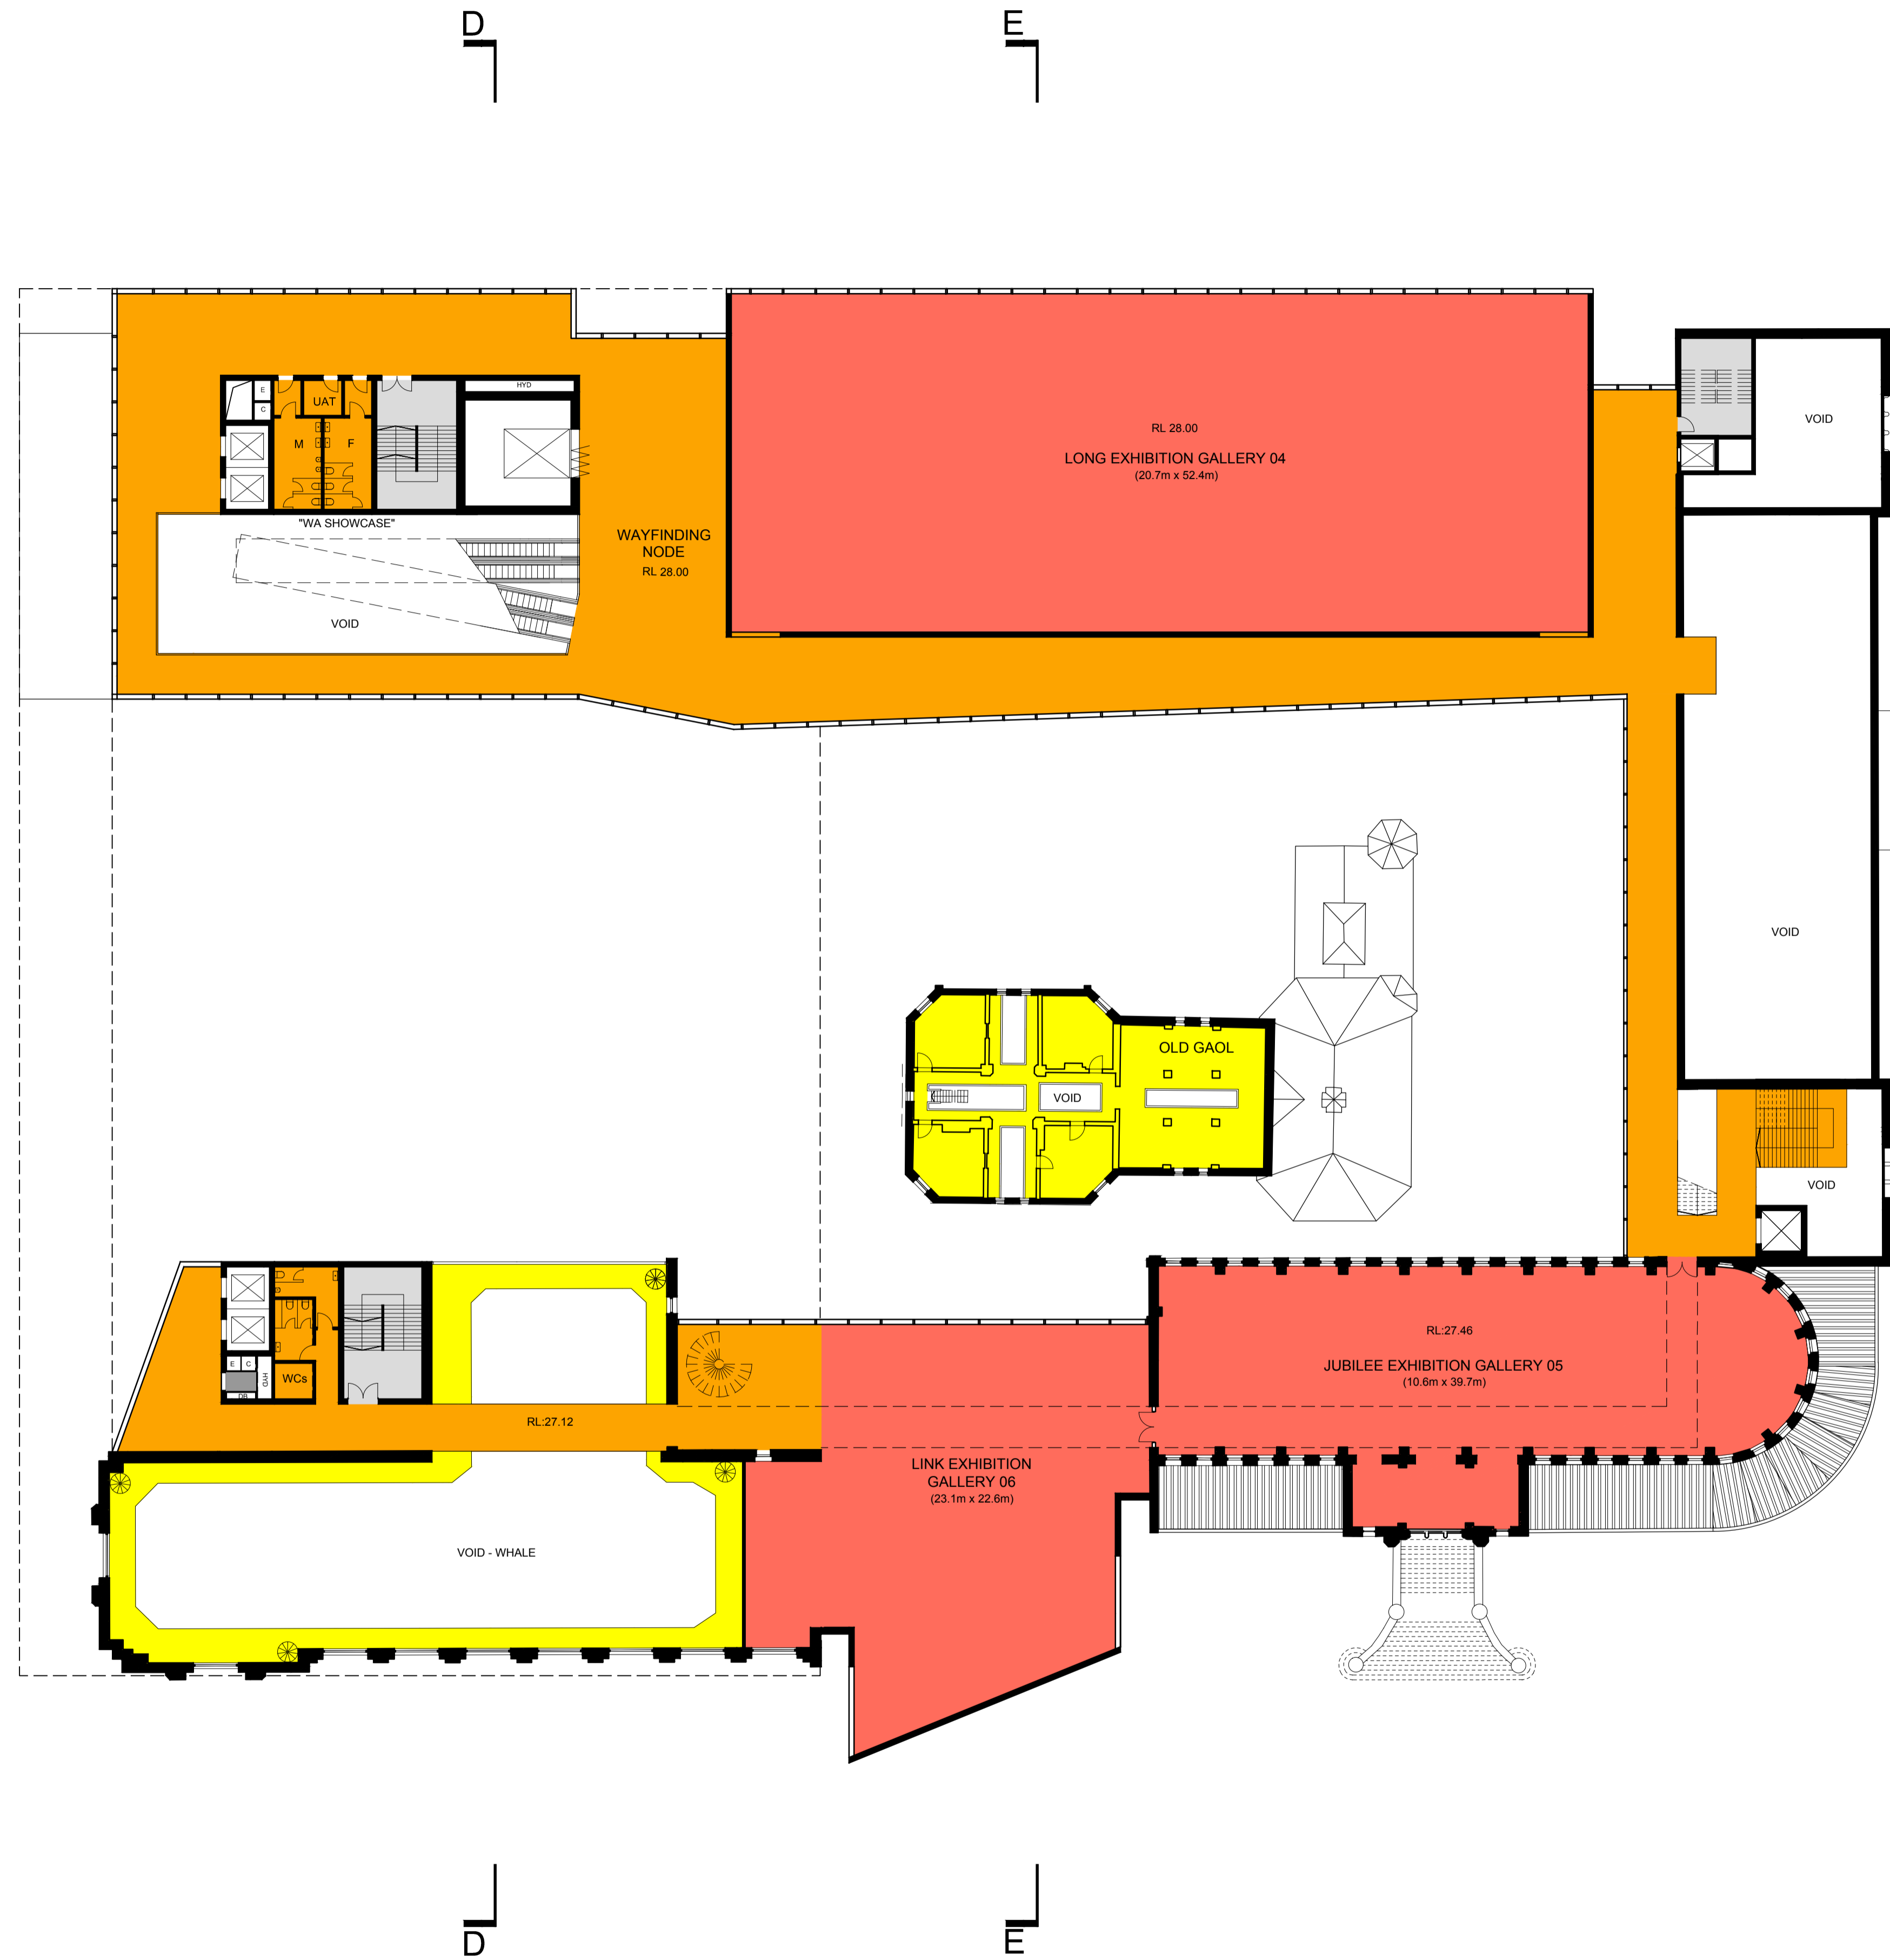





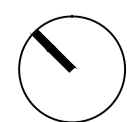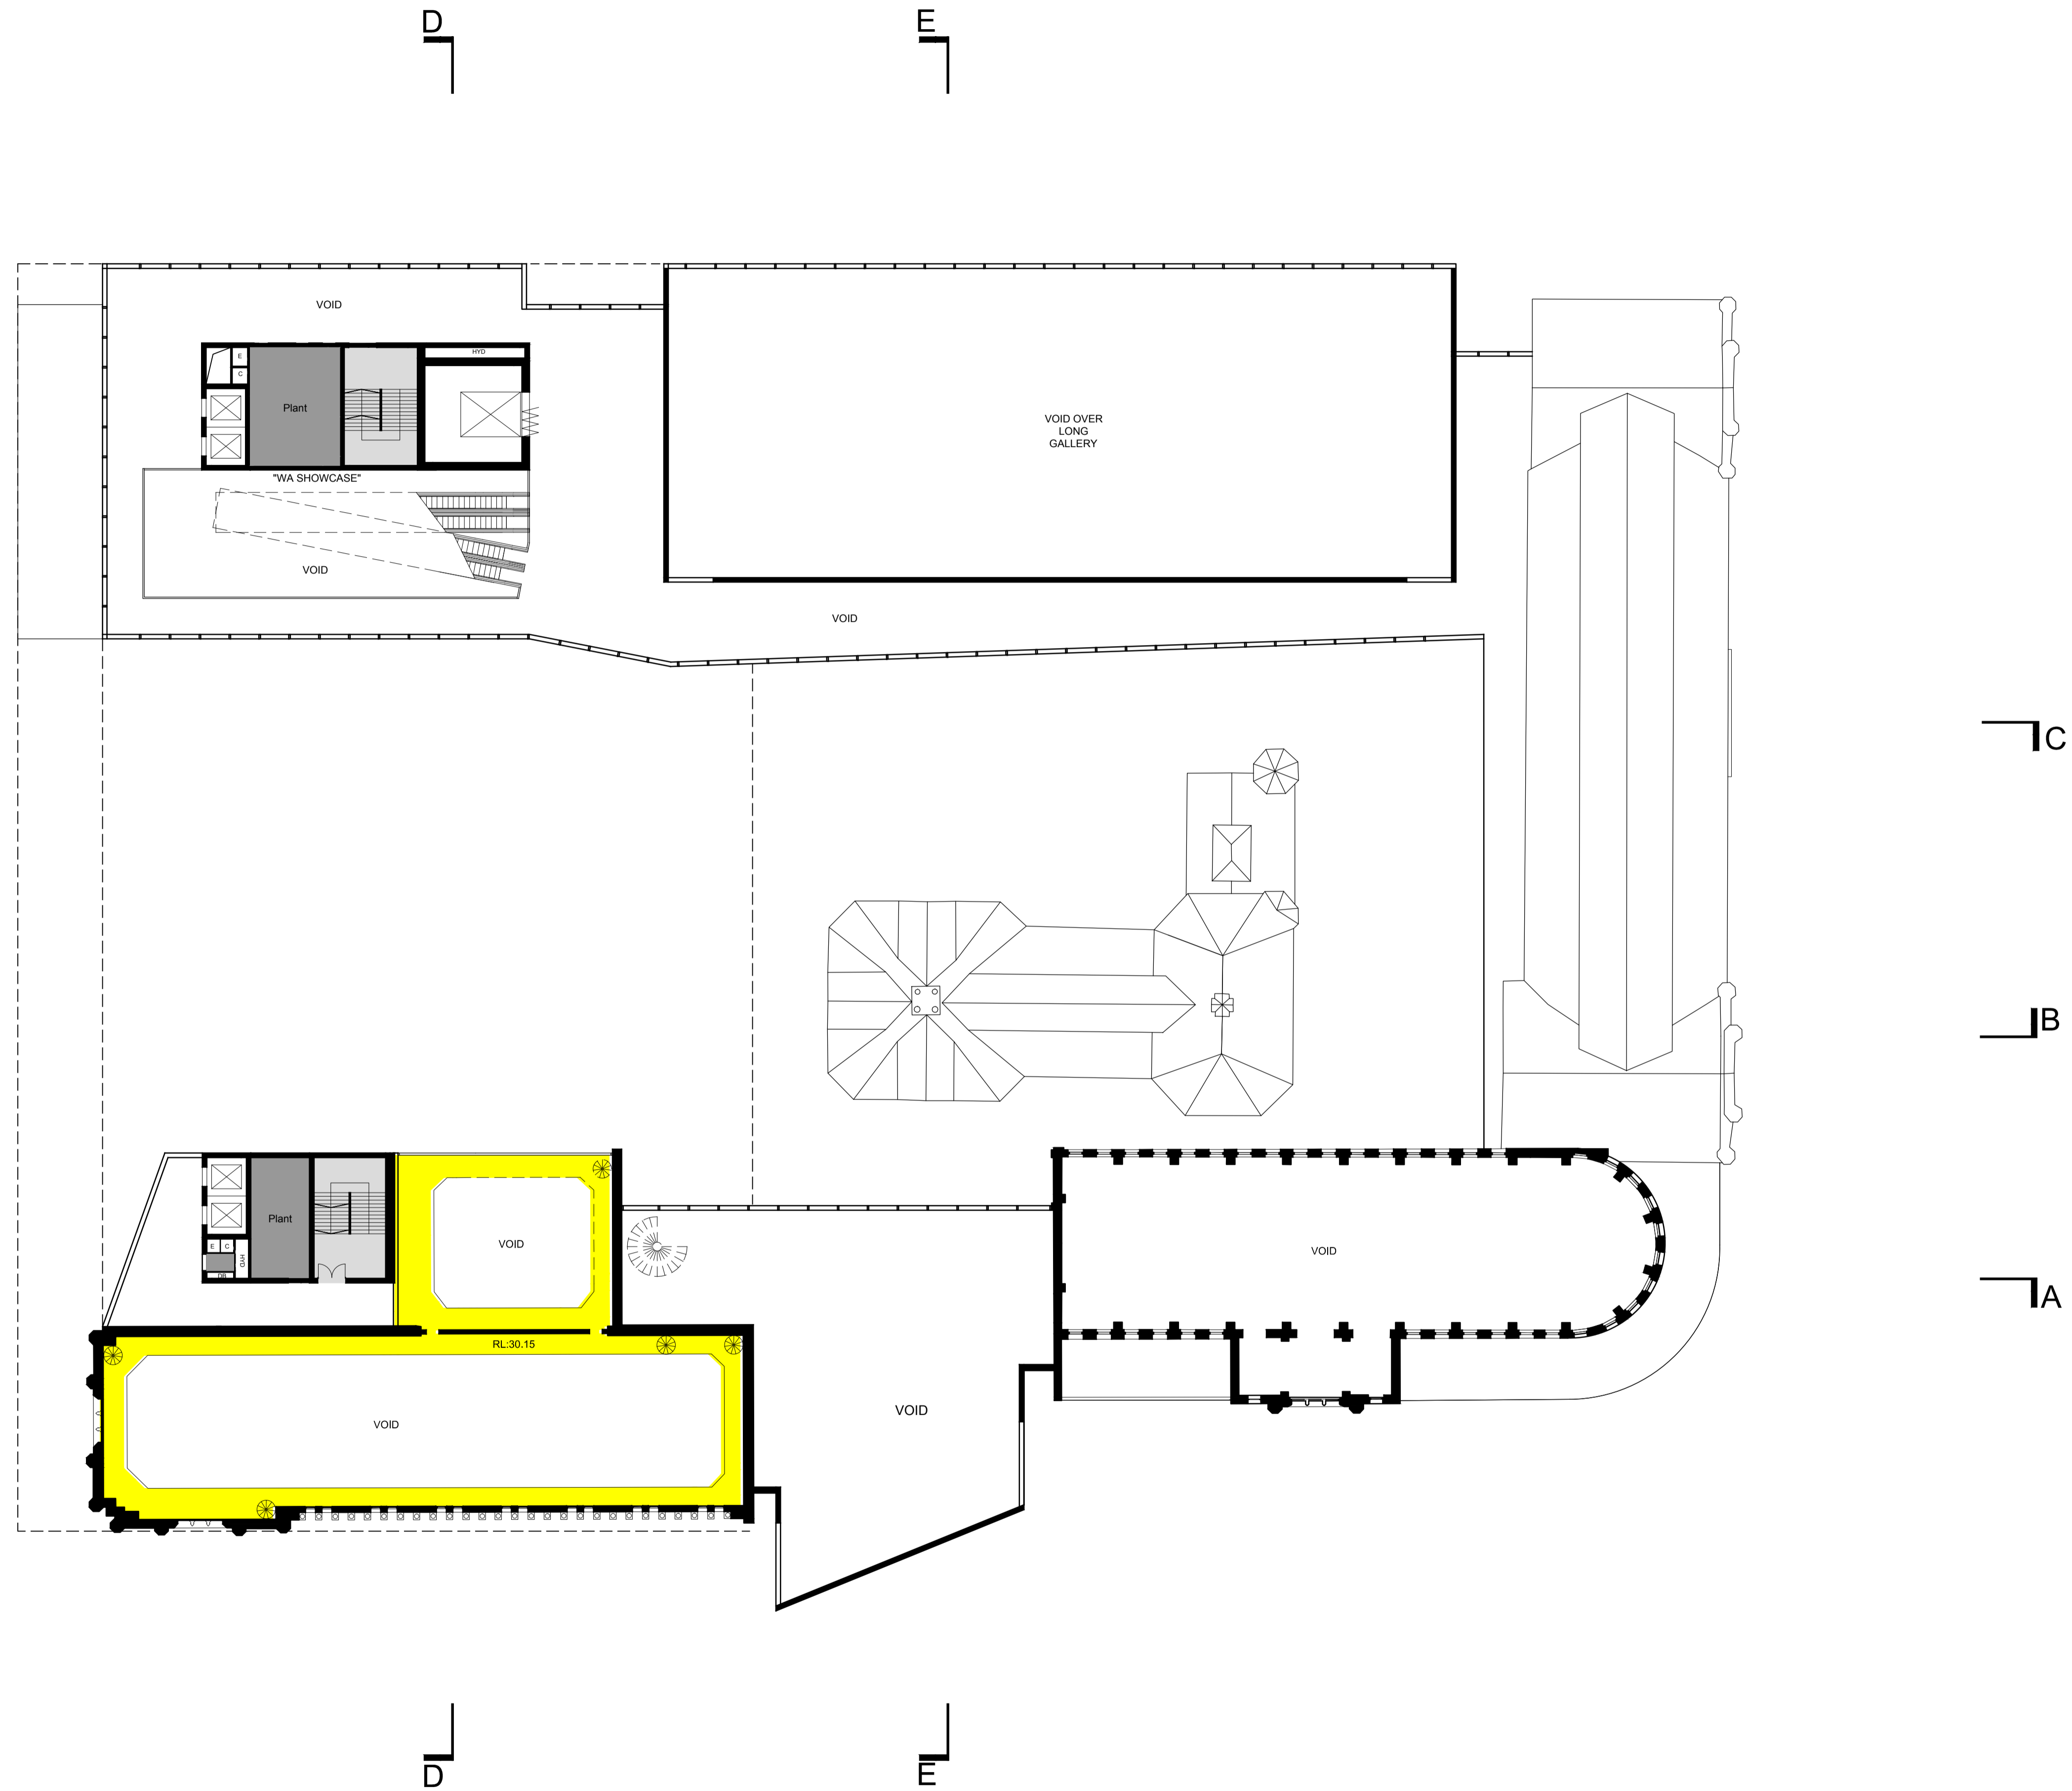



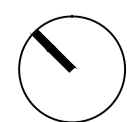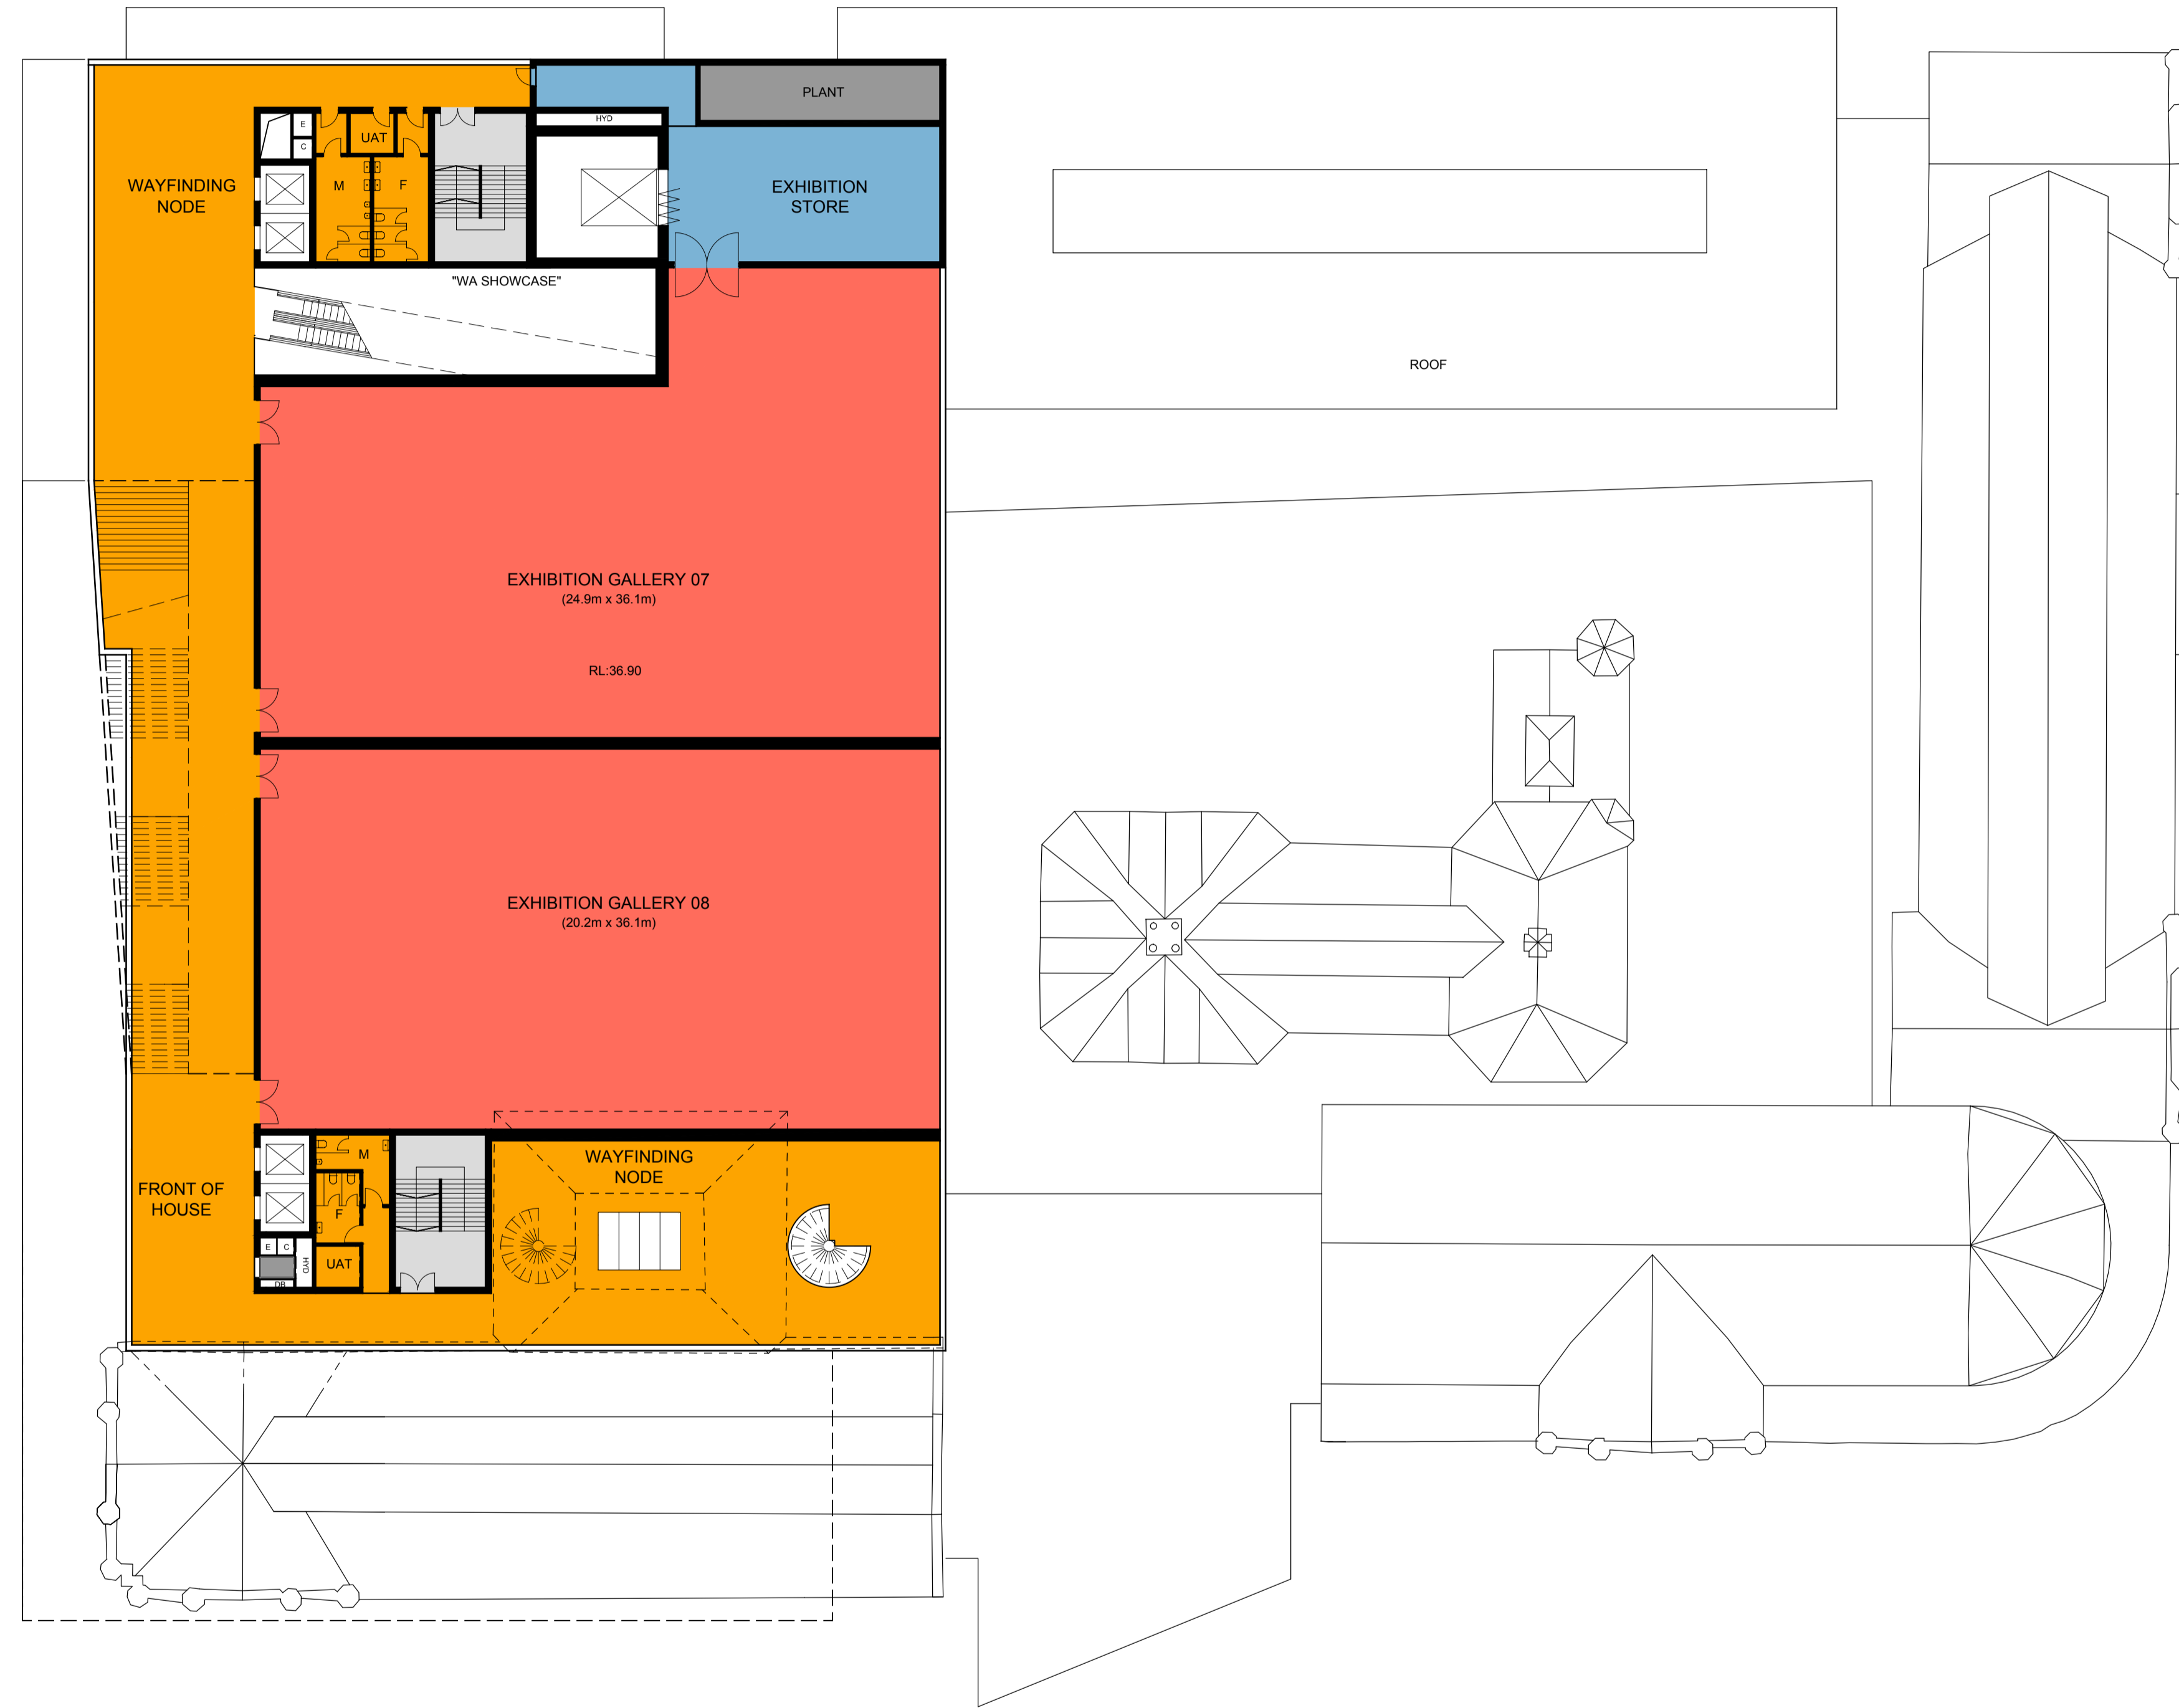



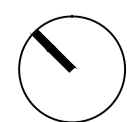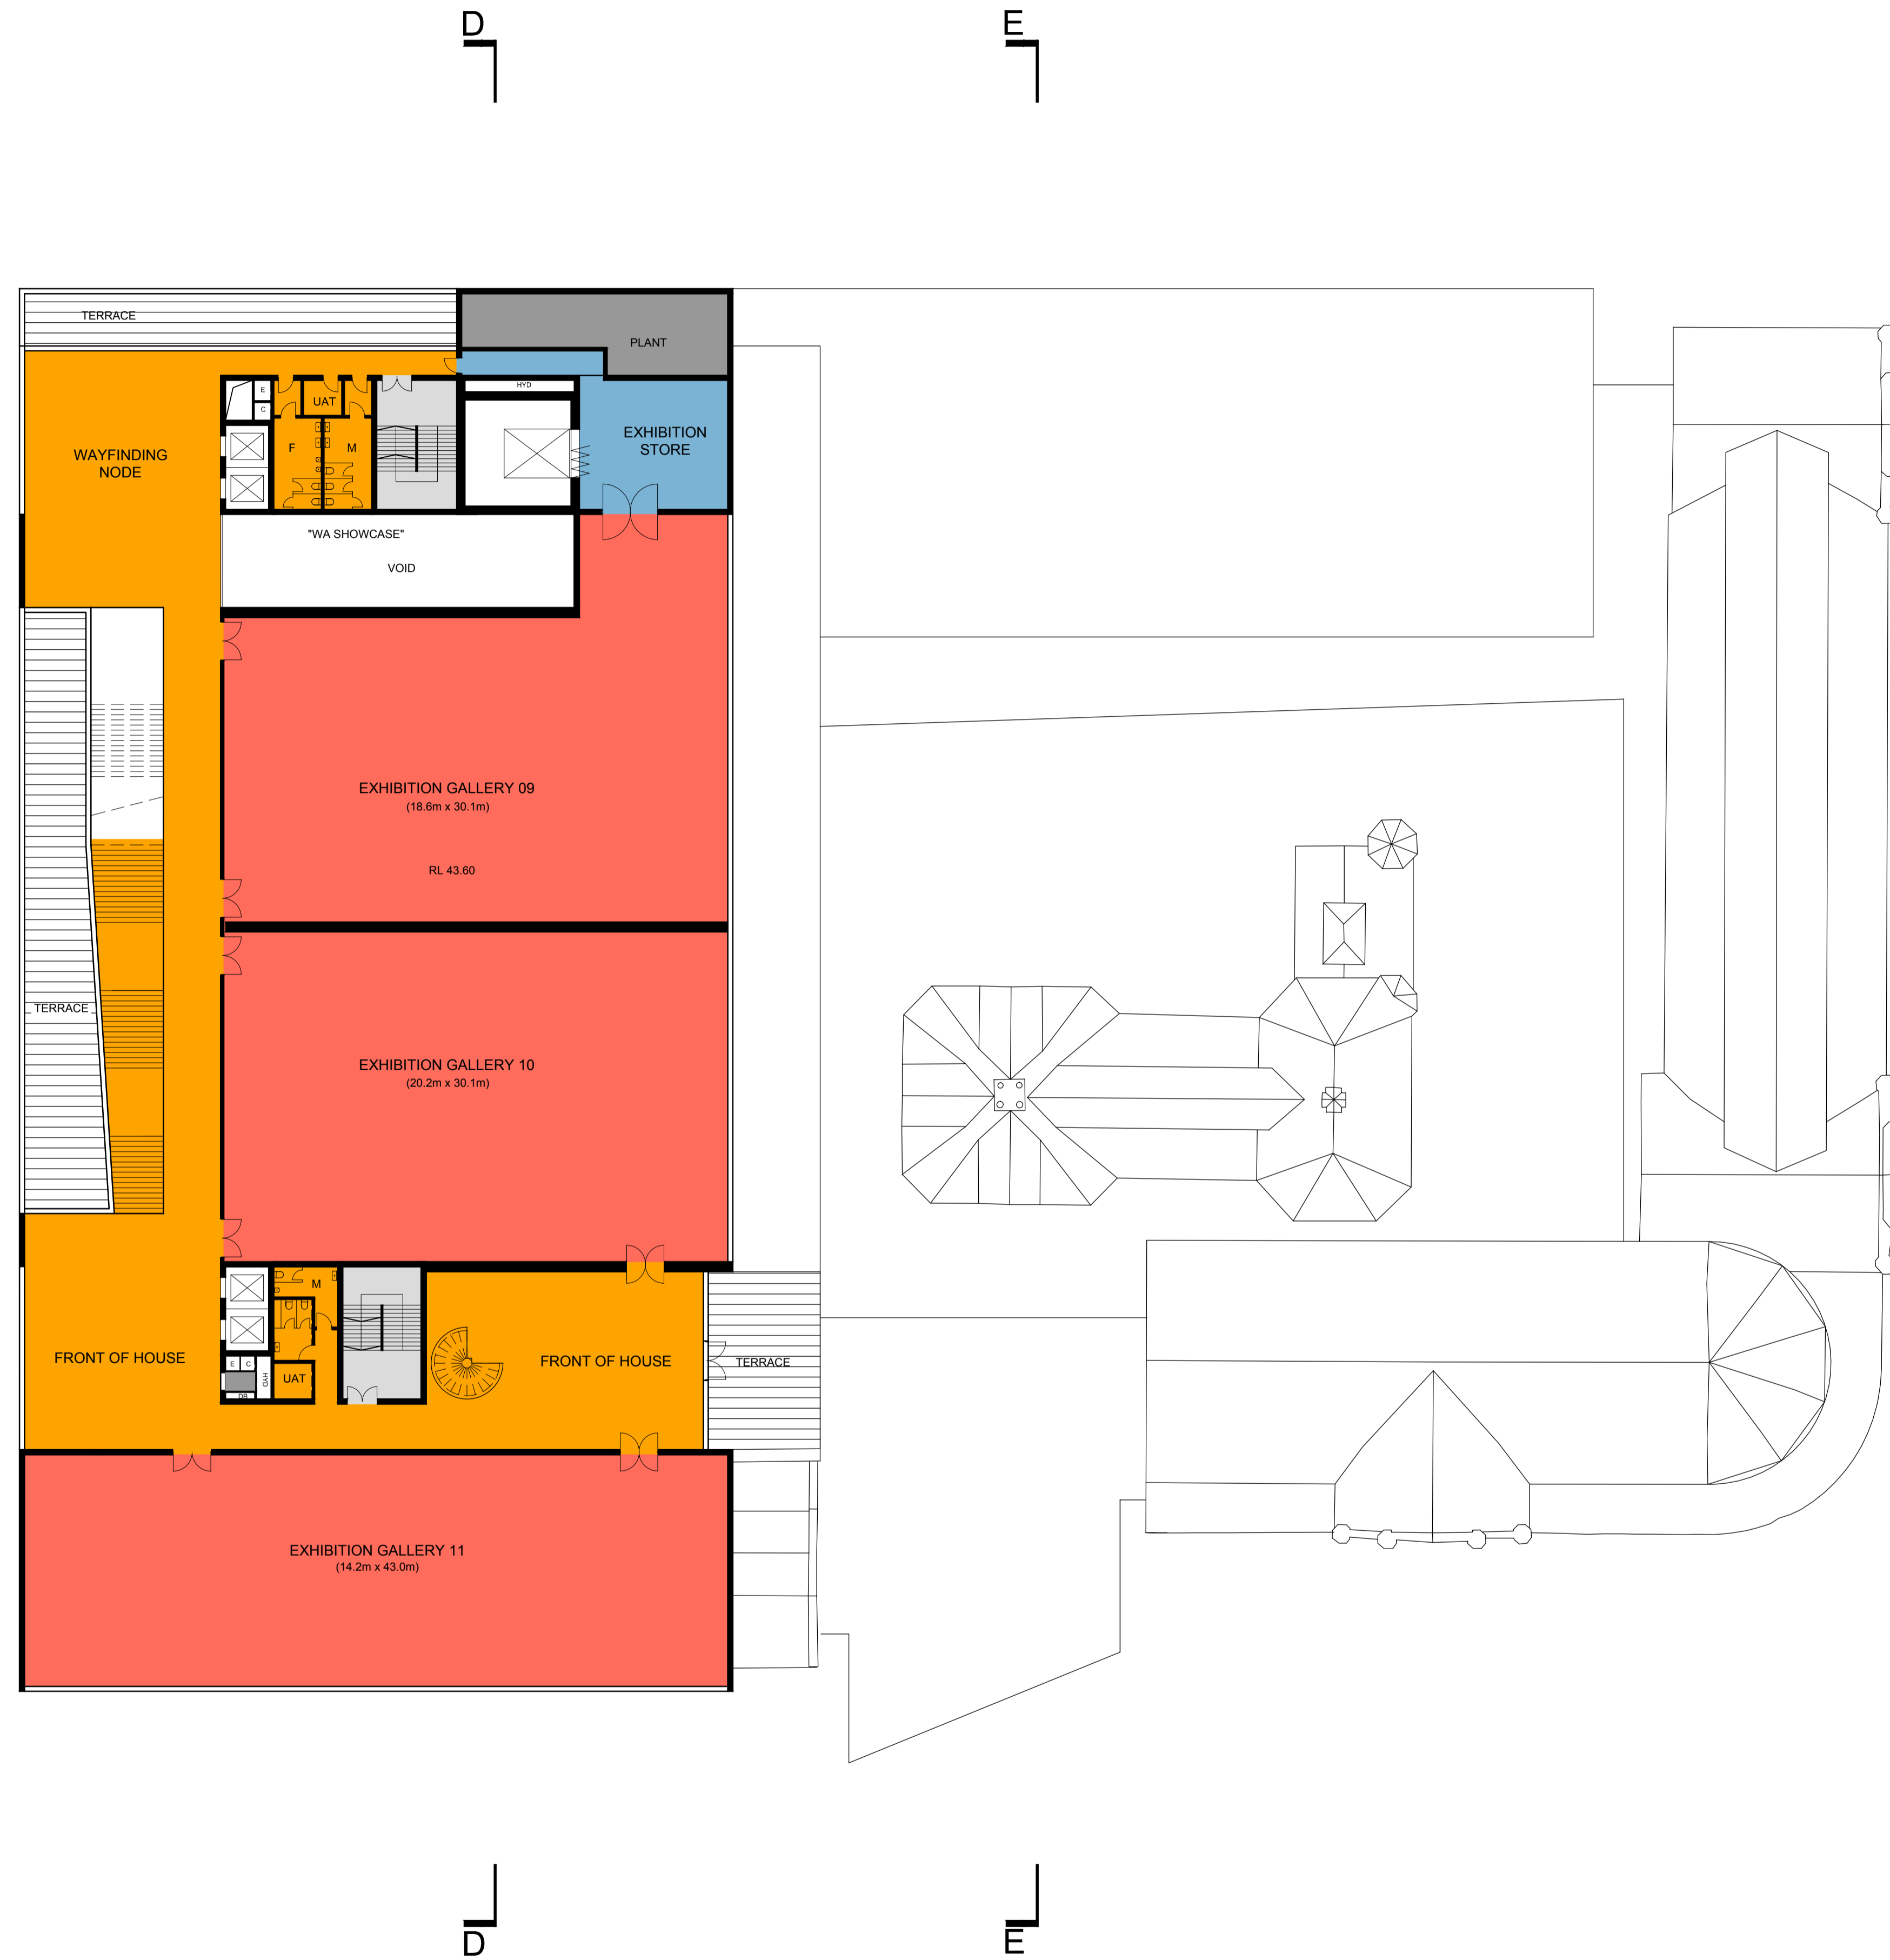



D

E

C


B

A

C


B

A

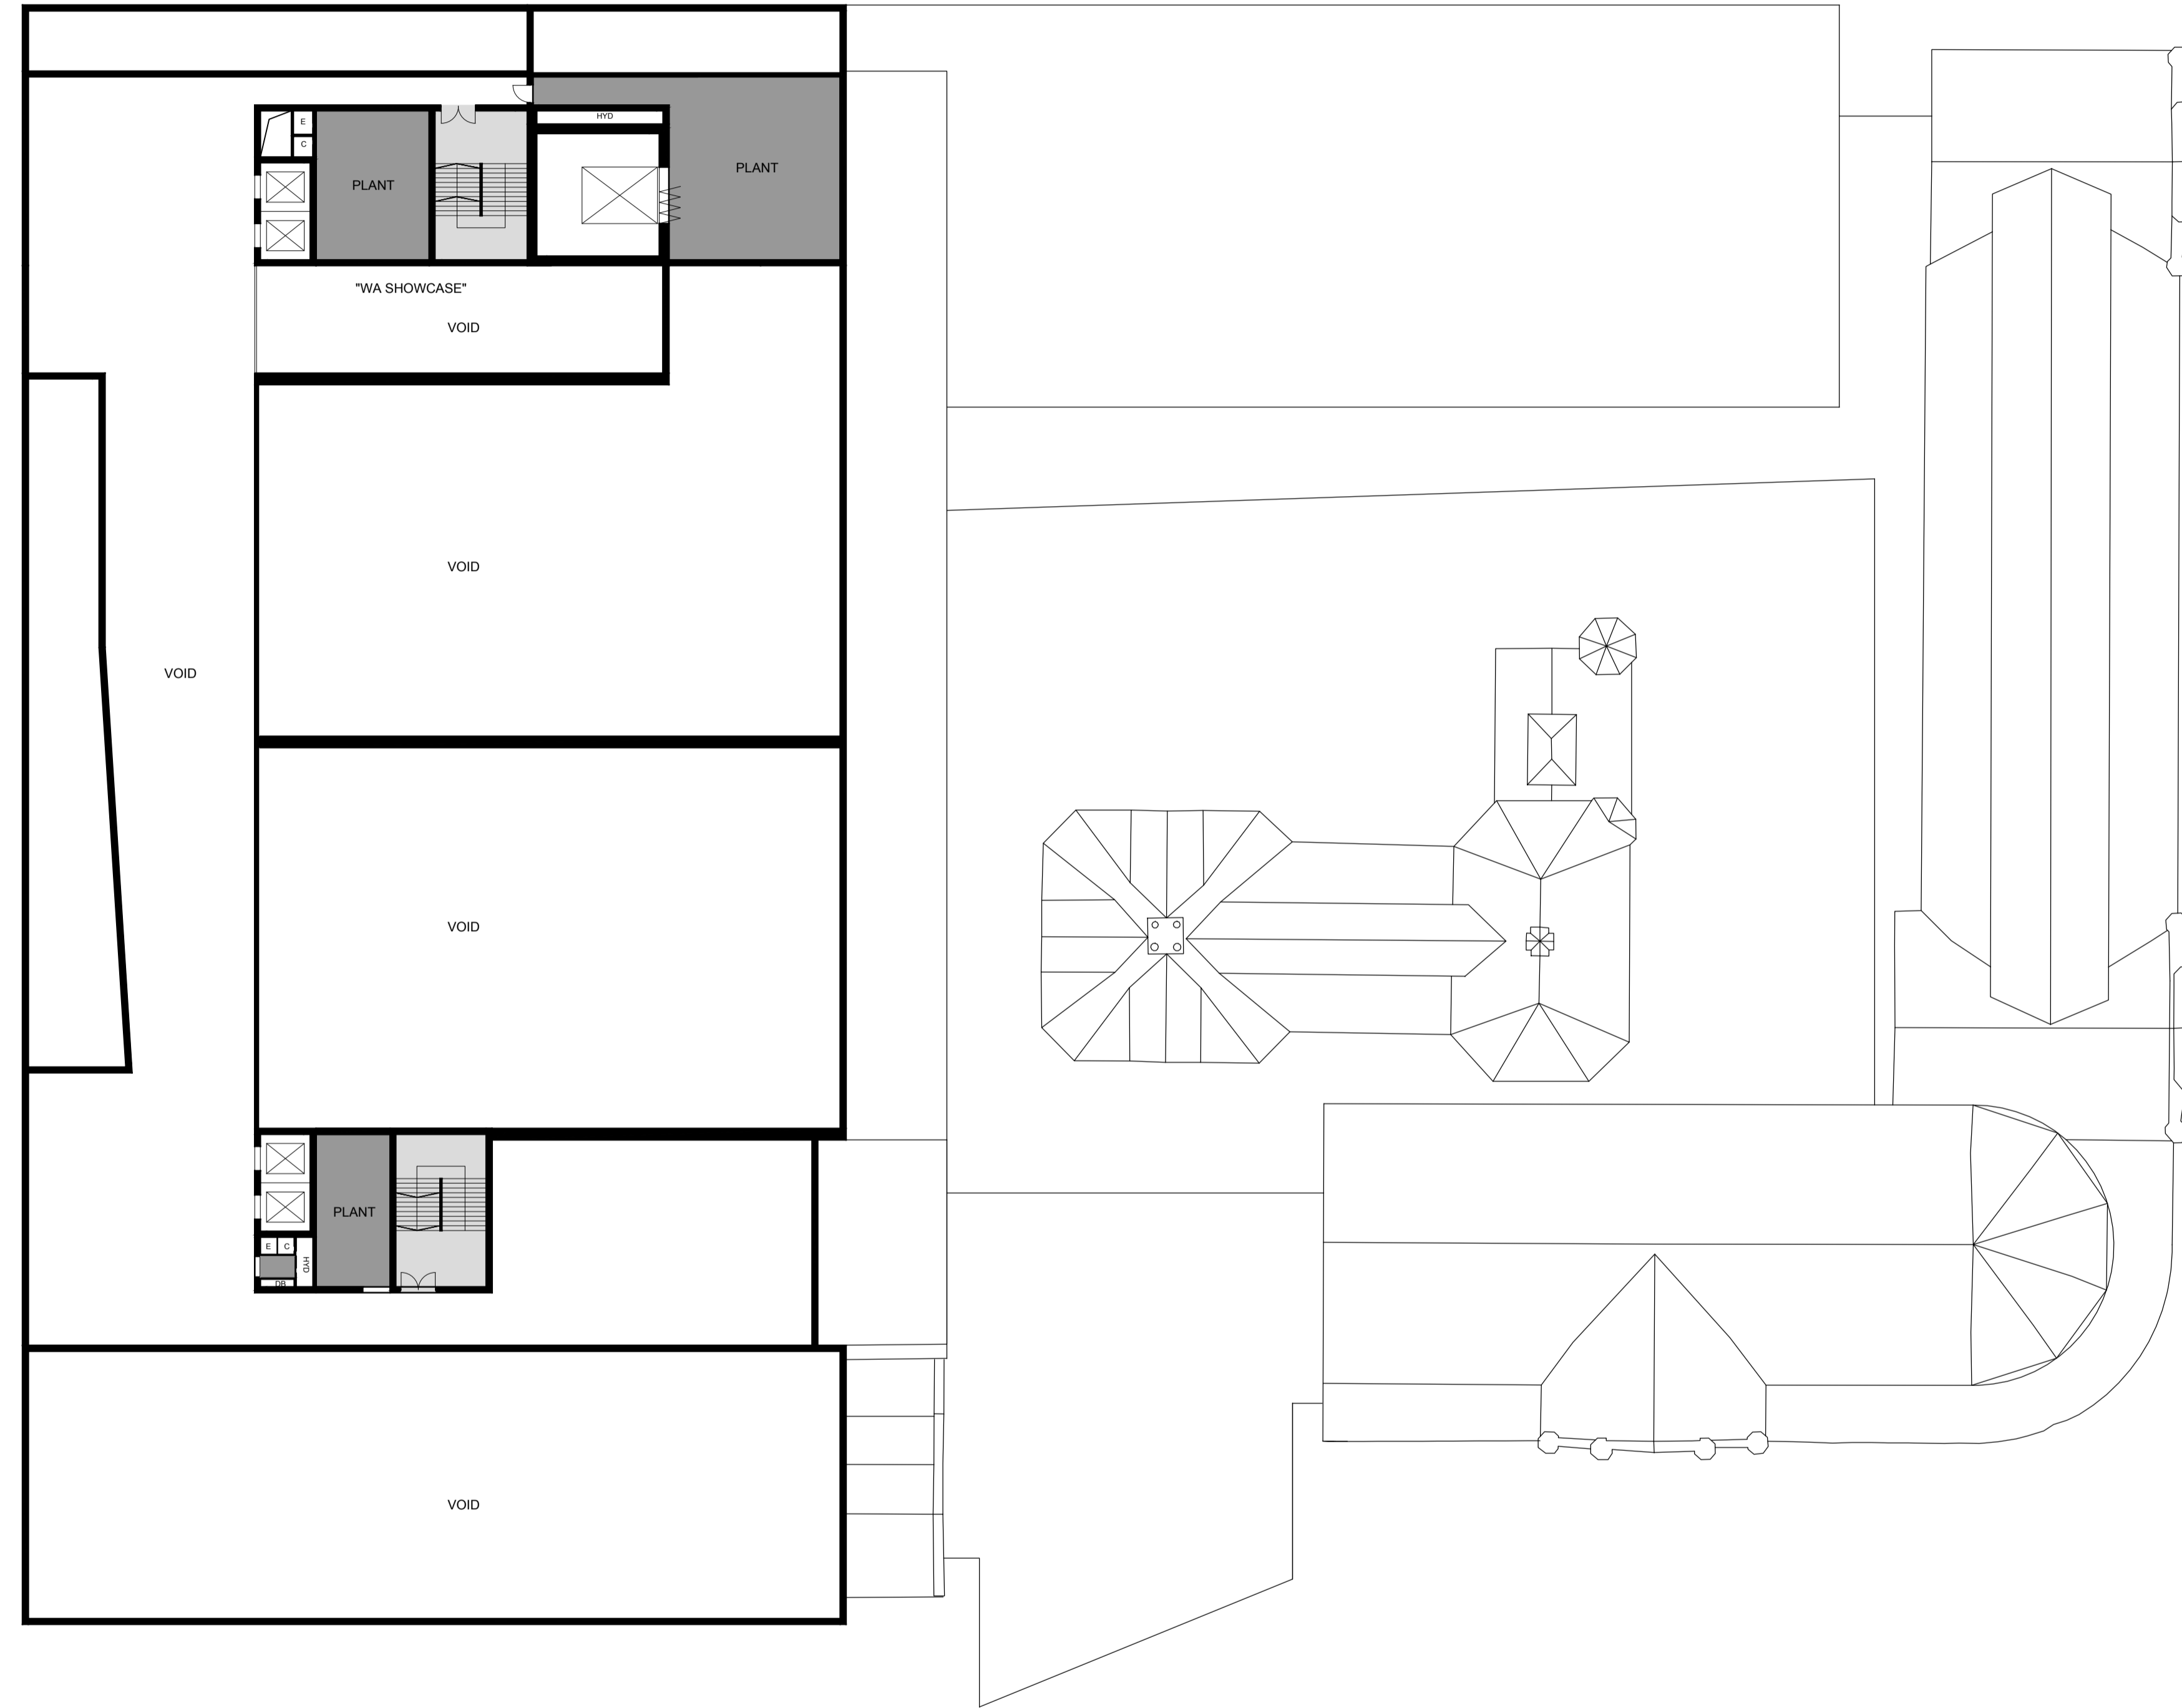

D

E

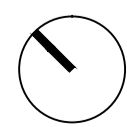



D

E

c


B

A

c

B

A

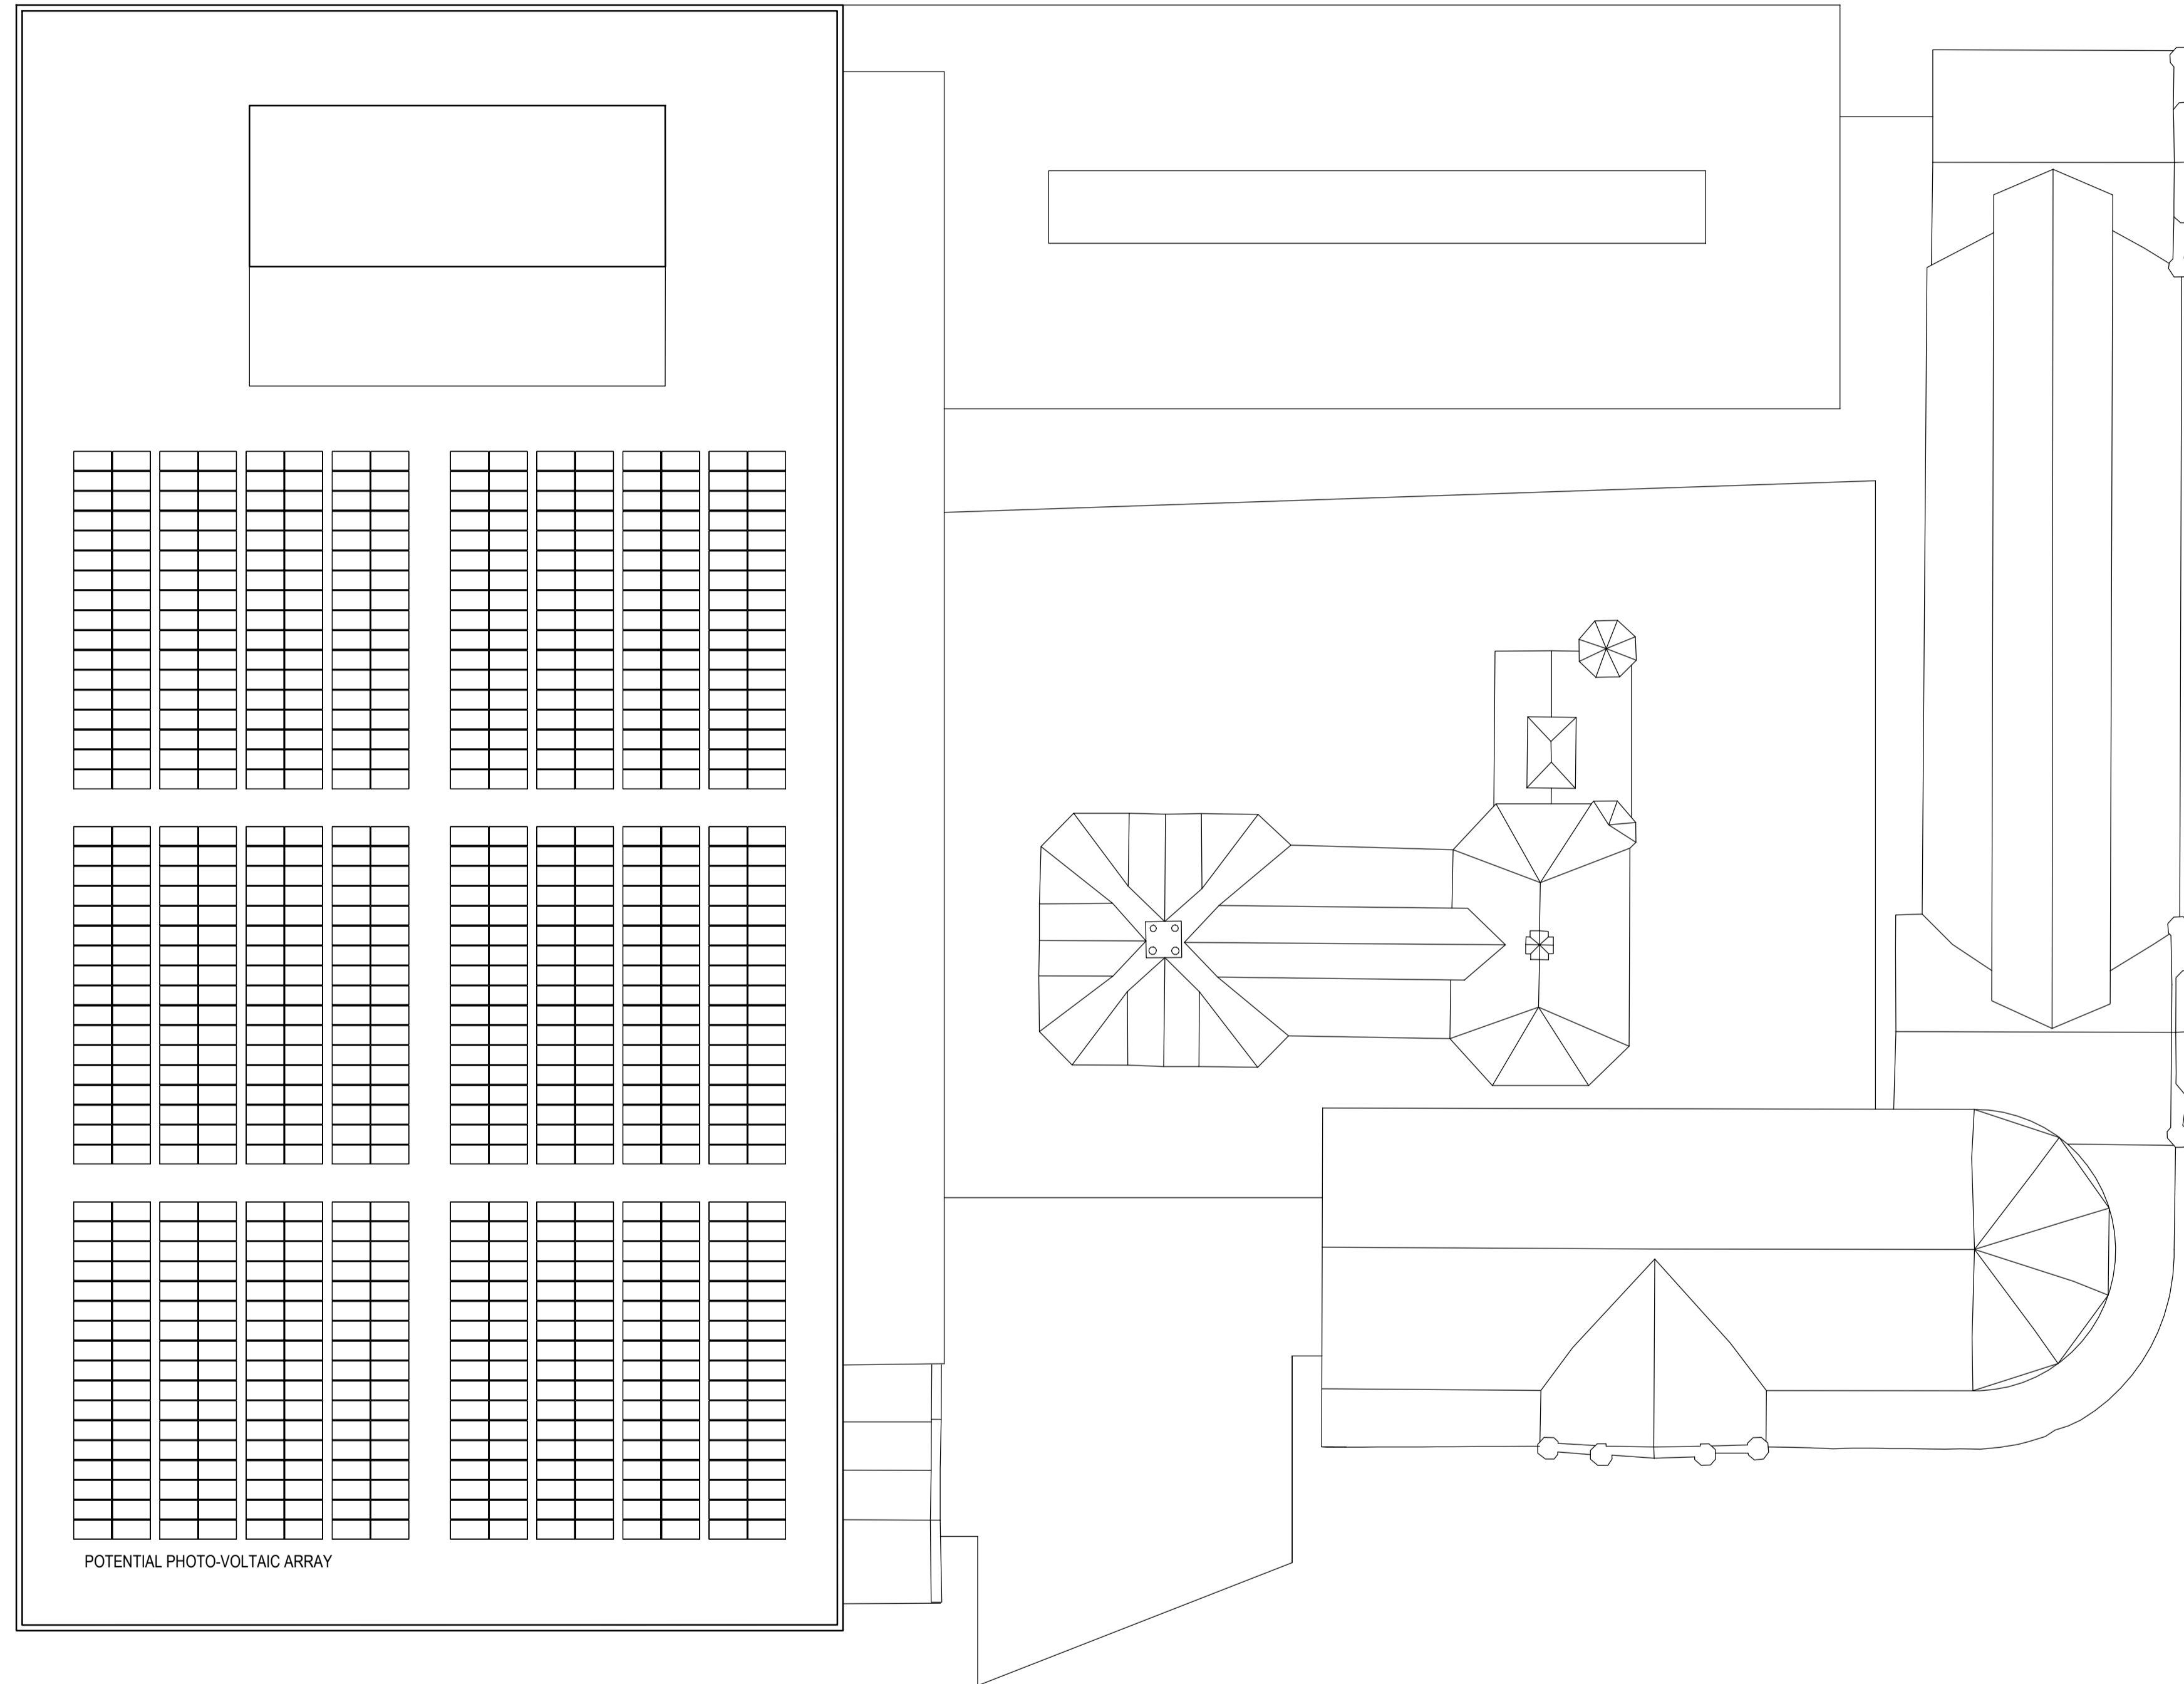

Revision  
CONCEPT

Date  
10.06.16



Scale  
1:250 @ A1  
1:500 @ A3

Client  
BROOKFIELD MULTIPLEX


Project Name  
NEW MUSEUM PROJECT

Drawing  
NMP\_A108\_LEVEL ROOF




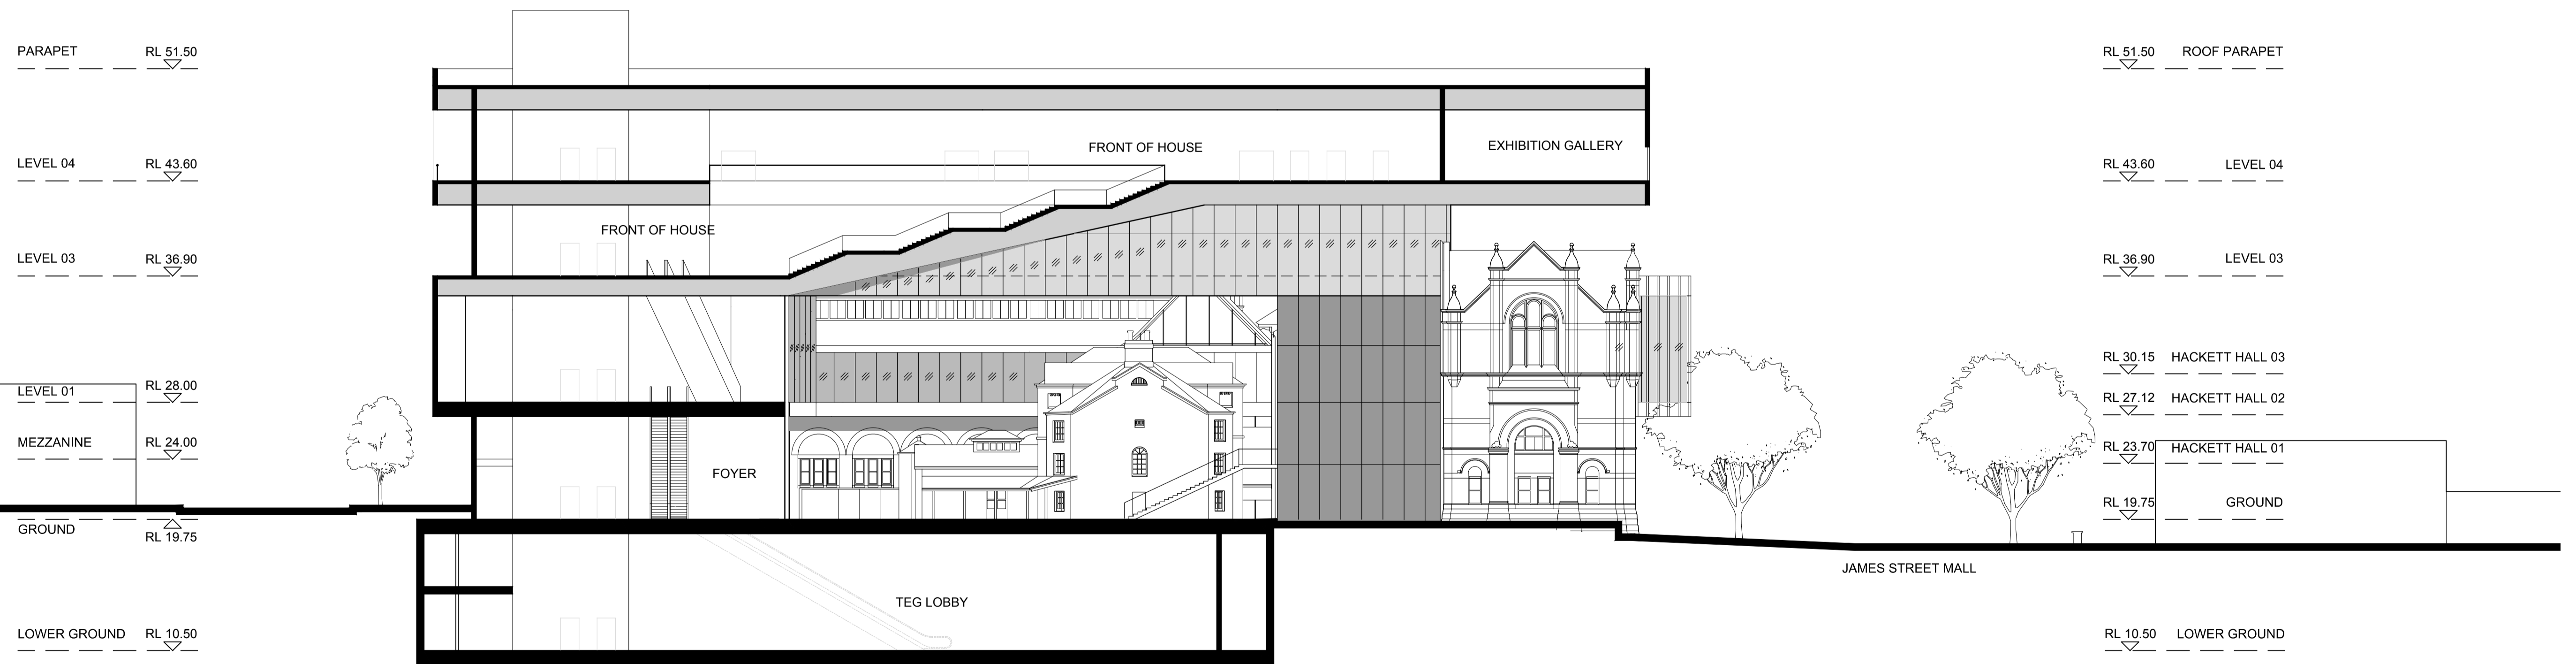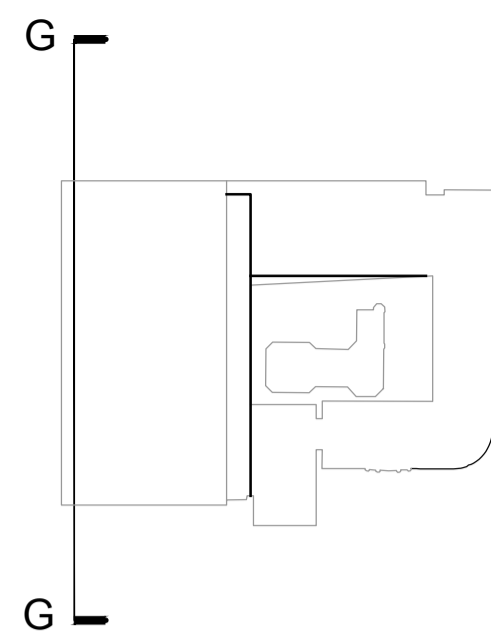



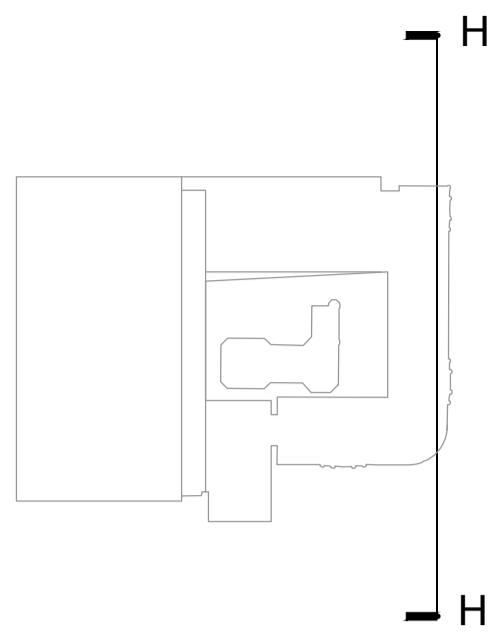

LEVEL 04 RL 43.60  
 LEVEL 03 RL 36.90  
 LEVEL 01 RL 28.00  
 MEZZANINE RL 24.00  
 GROUND RL 19.75  
 LOWER GROUND RL 10.50

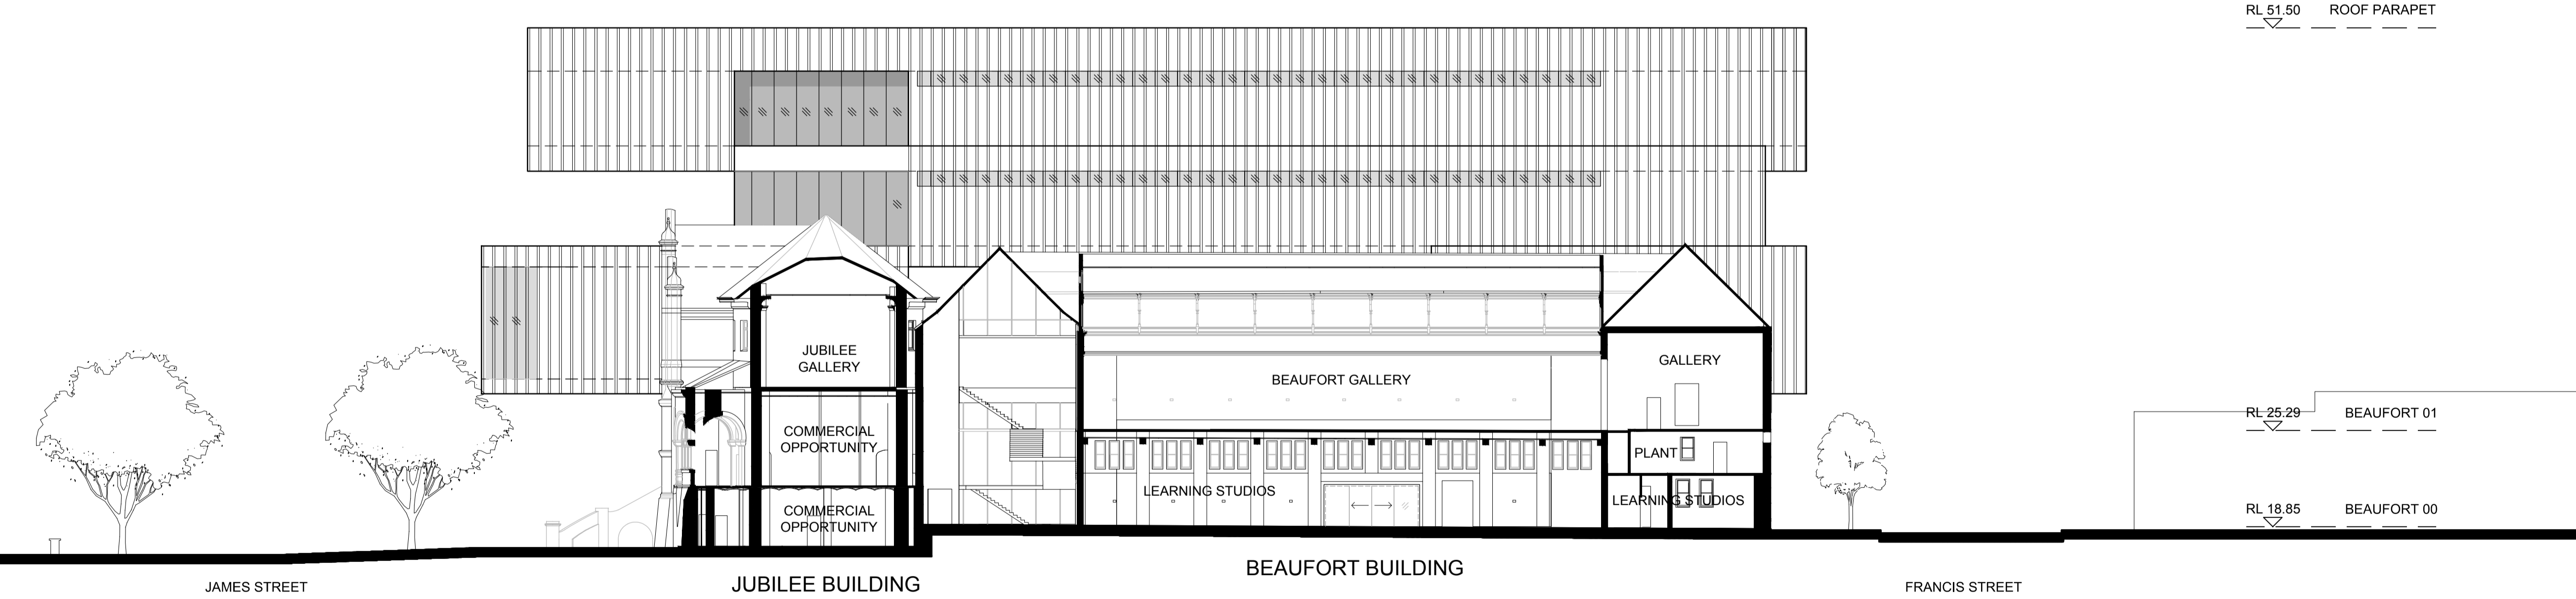

JAMES STREET

JUBILEE BUILDING

BEAUFORT BUILDING

FRANCIS STREET

RL 51.50 ROOF PARAPET

RL 25.29 BEAUFORT 01

RL 18.85 BEAUFORT 00





ROOF PARAPET RL 51.50

LEVEL 04 RL 43.60

LEVEL 03 RL 36.90

LEVEL 02 RL 28.00

HACKETT HALL RL 23.72

GROUND RL 19.75

RL 27.46 JUBILEE 03

RL 21.46 JUBILEE 02

RL 17.35 JUBILEE 01





ROOF PARAPET RL 51.50

LEVEL 04 RL 43.60

LEVEL 03 RL 36.90

LEVEL 01 RL 28.00

HACKET HALL RL 23.72

GROUND RL 19.75

LOWER GROUND RL 10.50

FRANCIS STREET

JAMES STREET





GEOLOGISTS 03 RL 25.35  
 GEOLOGISTS 02 RL 22.30  
 GEOLOGISTS 01 RL 18.60

BEAUFORT STREET

RL 51.50 ROOF PARAPET

RL 43.60 LEVEL 04

RL 36.90 LEVEL 03

RL 28.00 LEVEL 01

RL 19.75 GROUND

MUSEUM STREET



ROOF PARAPET RL 51.50

LEVEL 04 RL 43.60

LEVEL 03 RL 36.90

JUBILEE 03 RL 27.46

JUBILEE 02 RL 21.46

JUBILEE 01 RL 17.35

ROOF PARAPET RL 51.50

LEVEL 04 RL 43.60

LEVEL 03 RL 36.90

LEVEL 01 RL 28.00


BEAUFORT 01 RL 25.29

BEAUFORT 00 RL 18.85

JAMES STREET

FRANCIS STREET



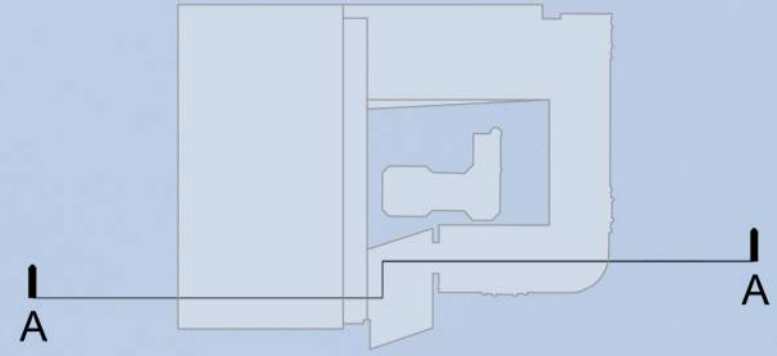

ROOF PARAPET RL 51.50

LEVEL 04 RL 43.60

LEVEL 03 RL 36.90


HACKETT HALL 03 RL 30.15

HACKETT HALL 02 RL 27.12

HACKETT HALL 01 RL 23.70

GROUND RL 19.75

LOWER GROUND RL 10.50

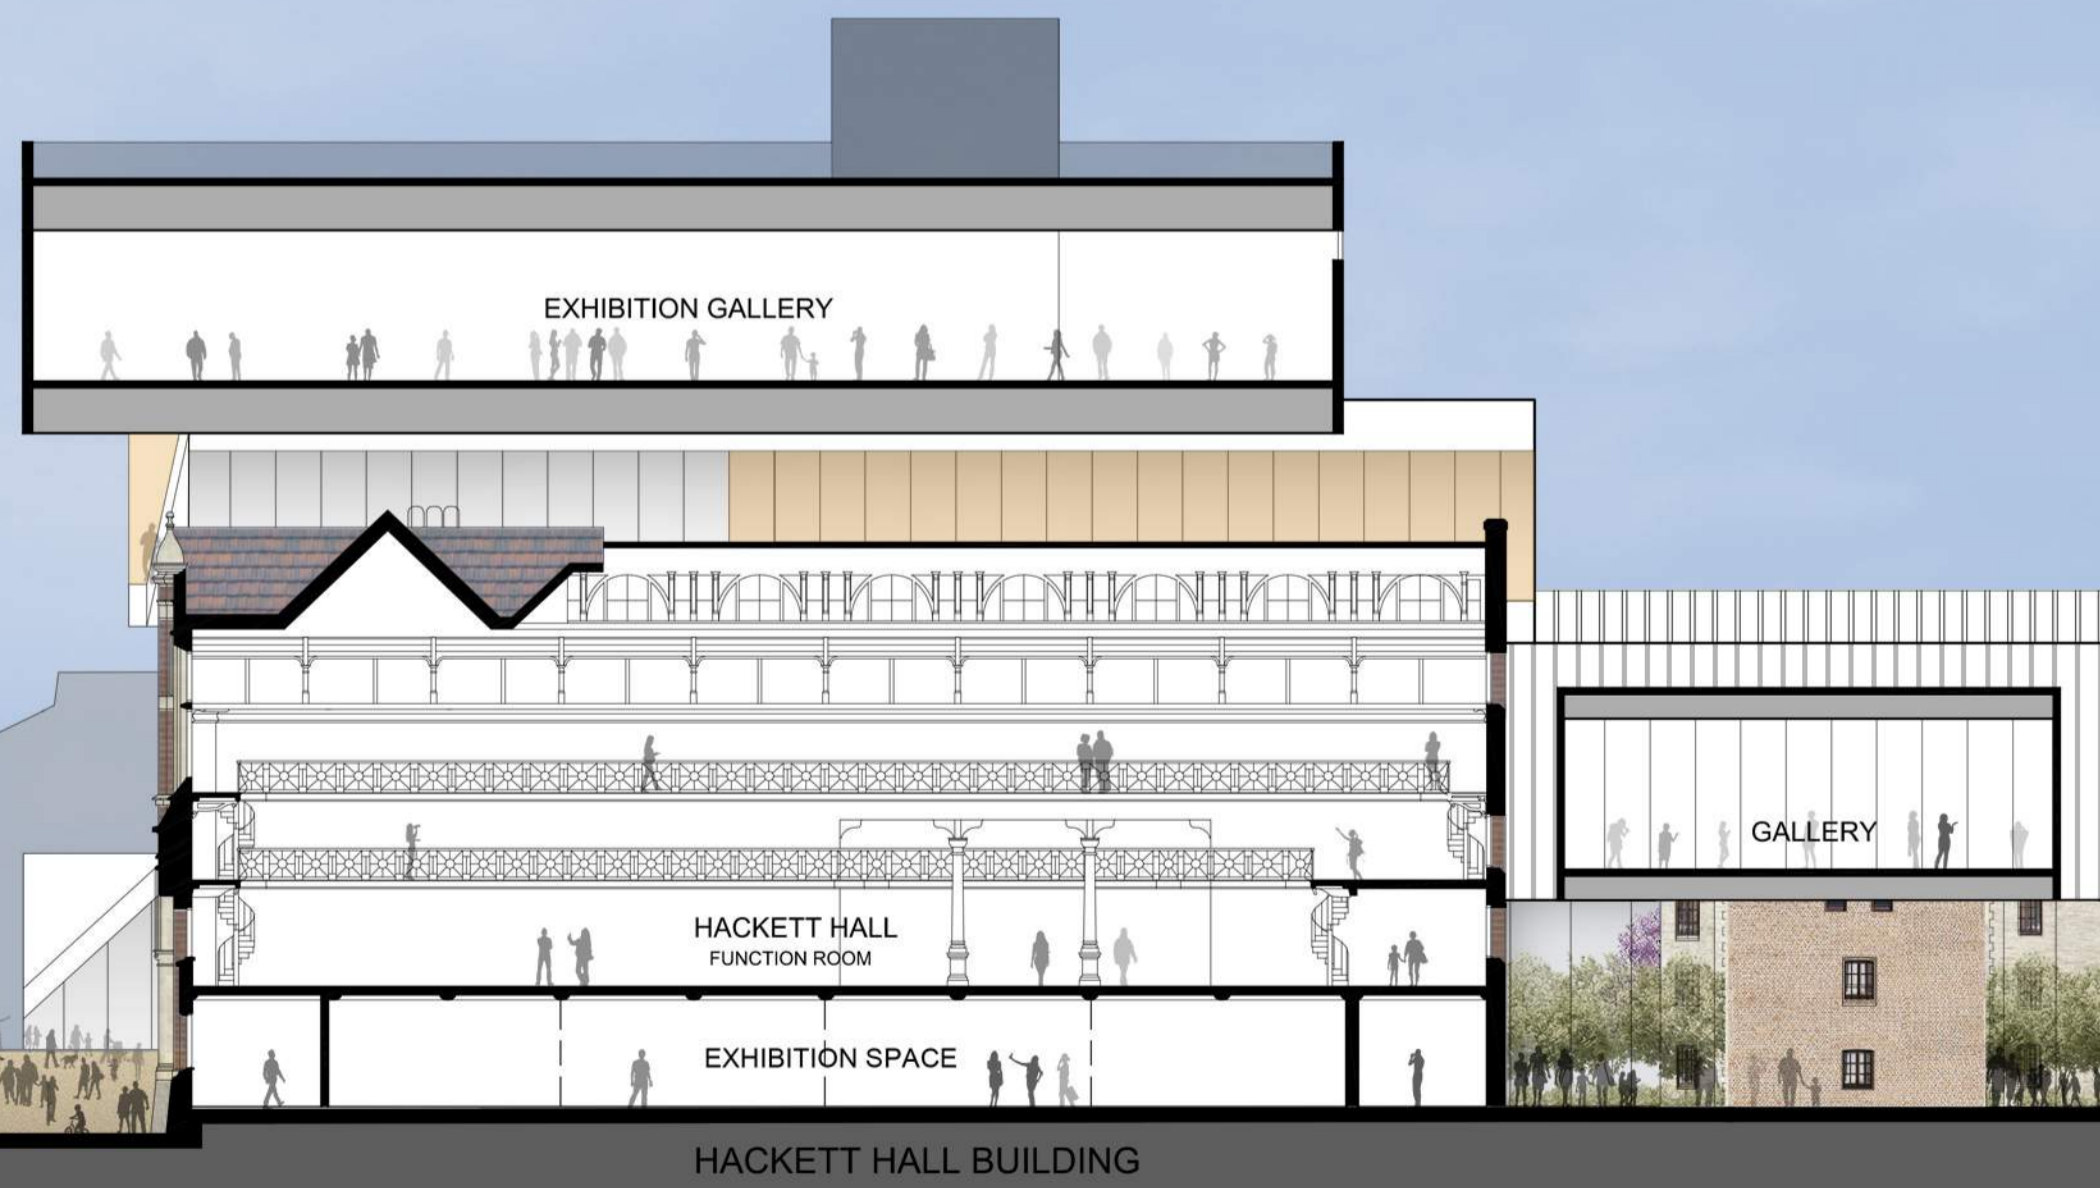


MUSEUM STREET

HACKETT HALL BUILDING



JUBILEE BUILDING

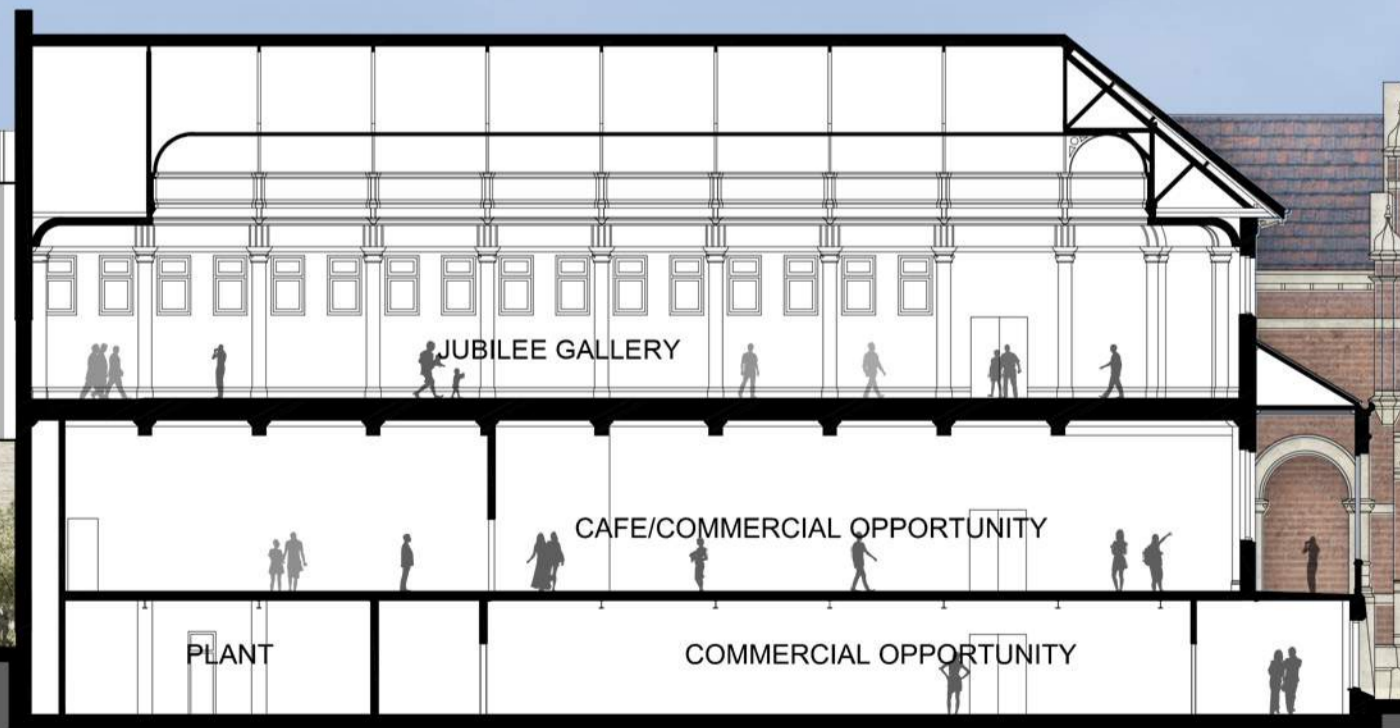

BEAUFORT STREET

RL 43.60 LEVEL 04

RL 36.90 LEVEL 03

RL 28.00 LEVEL 01

RL 25.29 BEAUFORT 01


RL 24.00 MEZZANINE

RL 21.46 JUBILEE 02

RL 18.85 BEAUFORT 00

RL 19.75 LOWER GROUND



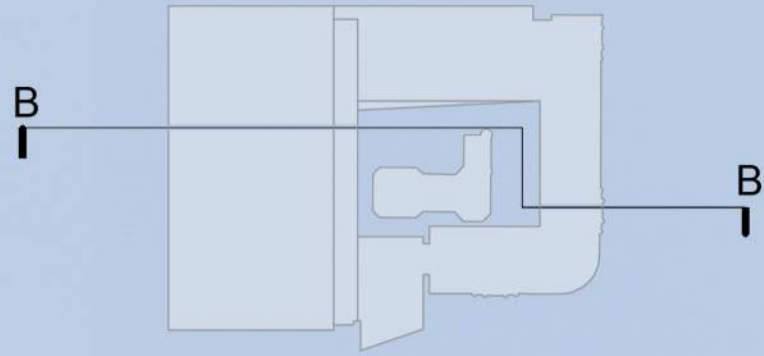


LEVEL 04 RL 43.60  
 LEVEL 03 RL 36.90  
 LEVEL 01 RL 28.00  
 MEZZANINE RL 24.00  
 GROUND RL 19.75  
 BEAUFORT STREET  
 LOWER GROUND RL 10.50



RL 51.50 ROOF PARAPET  
 RL 43.60 LEVEL 04  
 RL 36.90 LEVEL 03  
 RL 30.15 HACKETT HALL 03  
 RL 27.12 HACKETT HALL 02  
 RL 23.70 HACKETT HALL 01  
 RL 19.75 GROUND  
 MUSEUM STREET  
 RL 14.90  
 RL 12.20  
 RL 10.50 LOWER GROUND



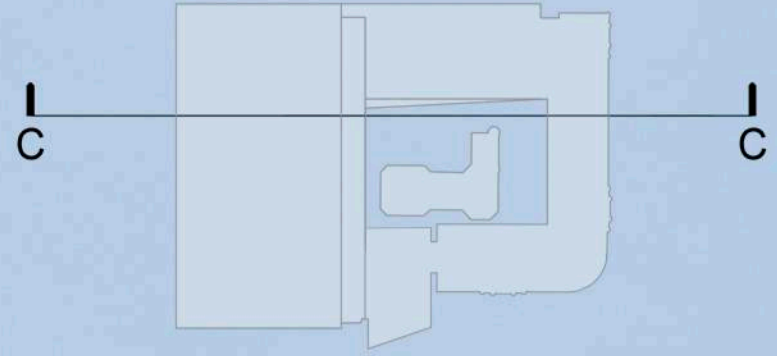

ROOF PARAPET RL 51.50

LEVEL 04 RL 43.60

LEVEL 03 RL 36.90

HACKETT HALL 03 RL 30.15

HACKETT HALL 02 RL 27.12

HACKETT HALL 01 RL 23.70

GROUND RL 19.75



RL 43.60 LEVEL 04

RL 36.90 LEVEL 03

RL 28.00 LEVEL 01 RL 27.84 JUBILEE 03

RL 24.00 MEZZANINE RL 25.29 BEAUFORT 01

RL 21.46 JUBILEE 02

RL 18.85 BEAUFORT 00


RL 19.75 GROUND

RL 10.50 LOWER GROUND


MUSEUM STREET

BEAUFORT STREET



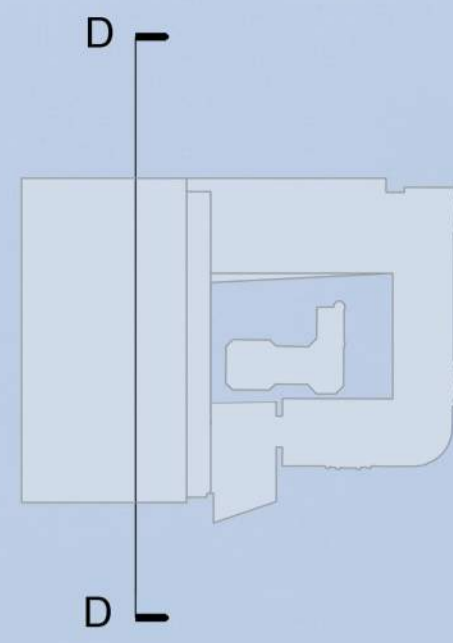


PARAPET RL 51.50  
 LEVEL 04 RL 43.60  
 LEVEL 03 RL 36.90  
 LEVEL 01 RL 28.00  
 MEZZANINE RL 24.00  
 GROUND RL 19.75  
 LOWER GROUND RL 10.50

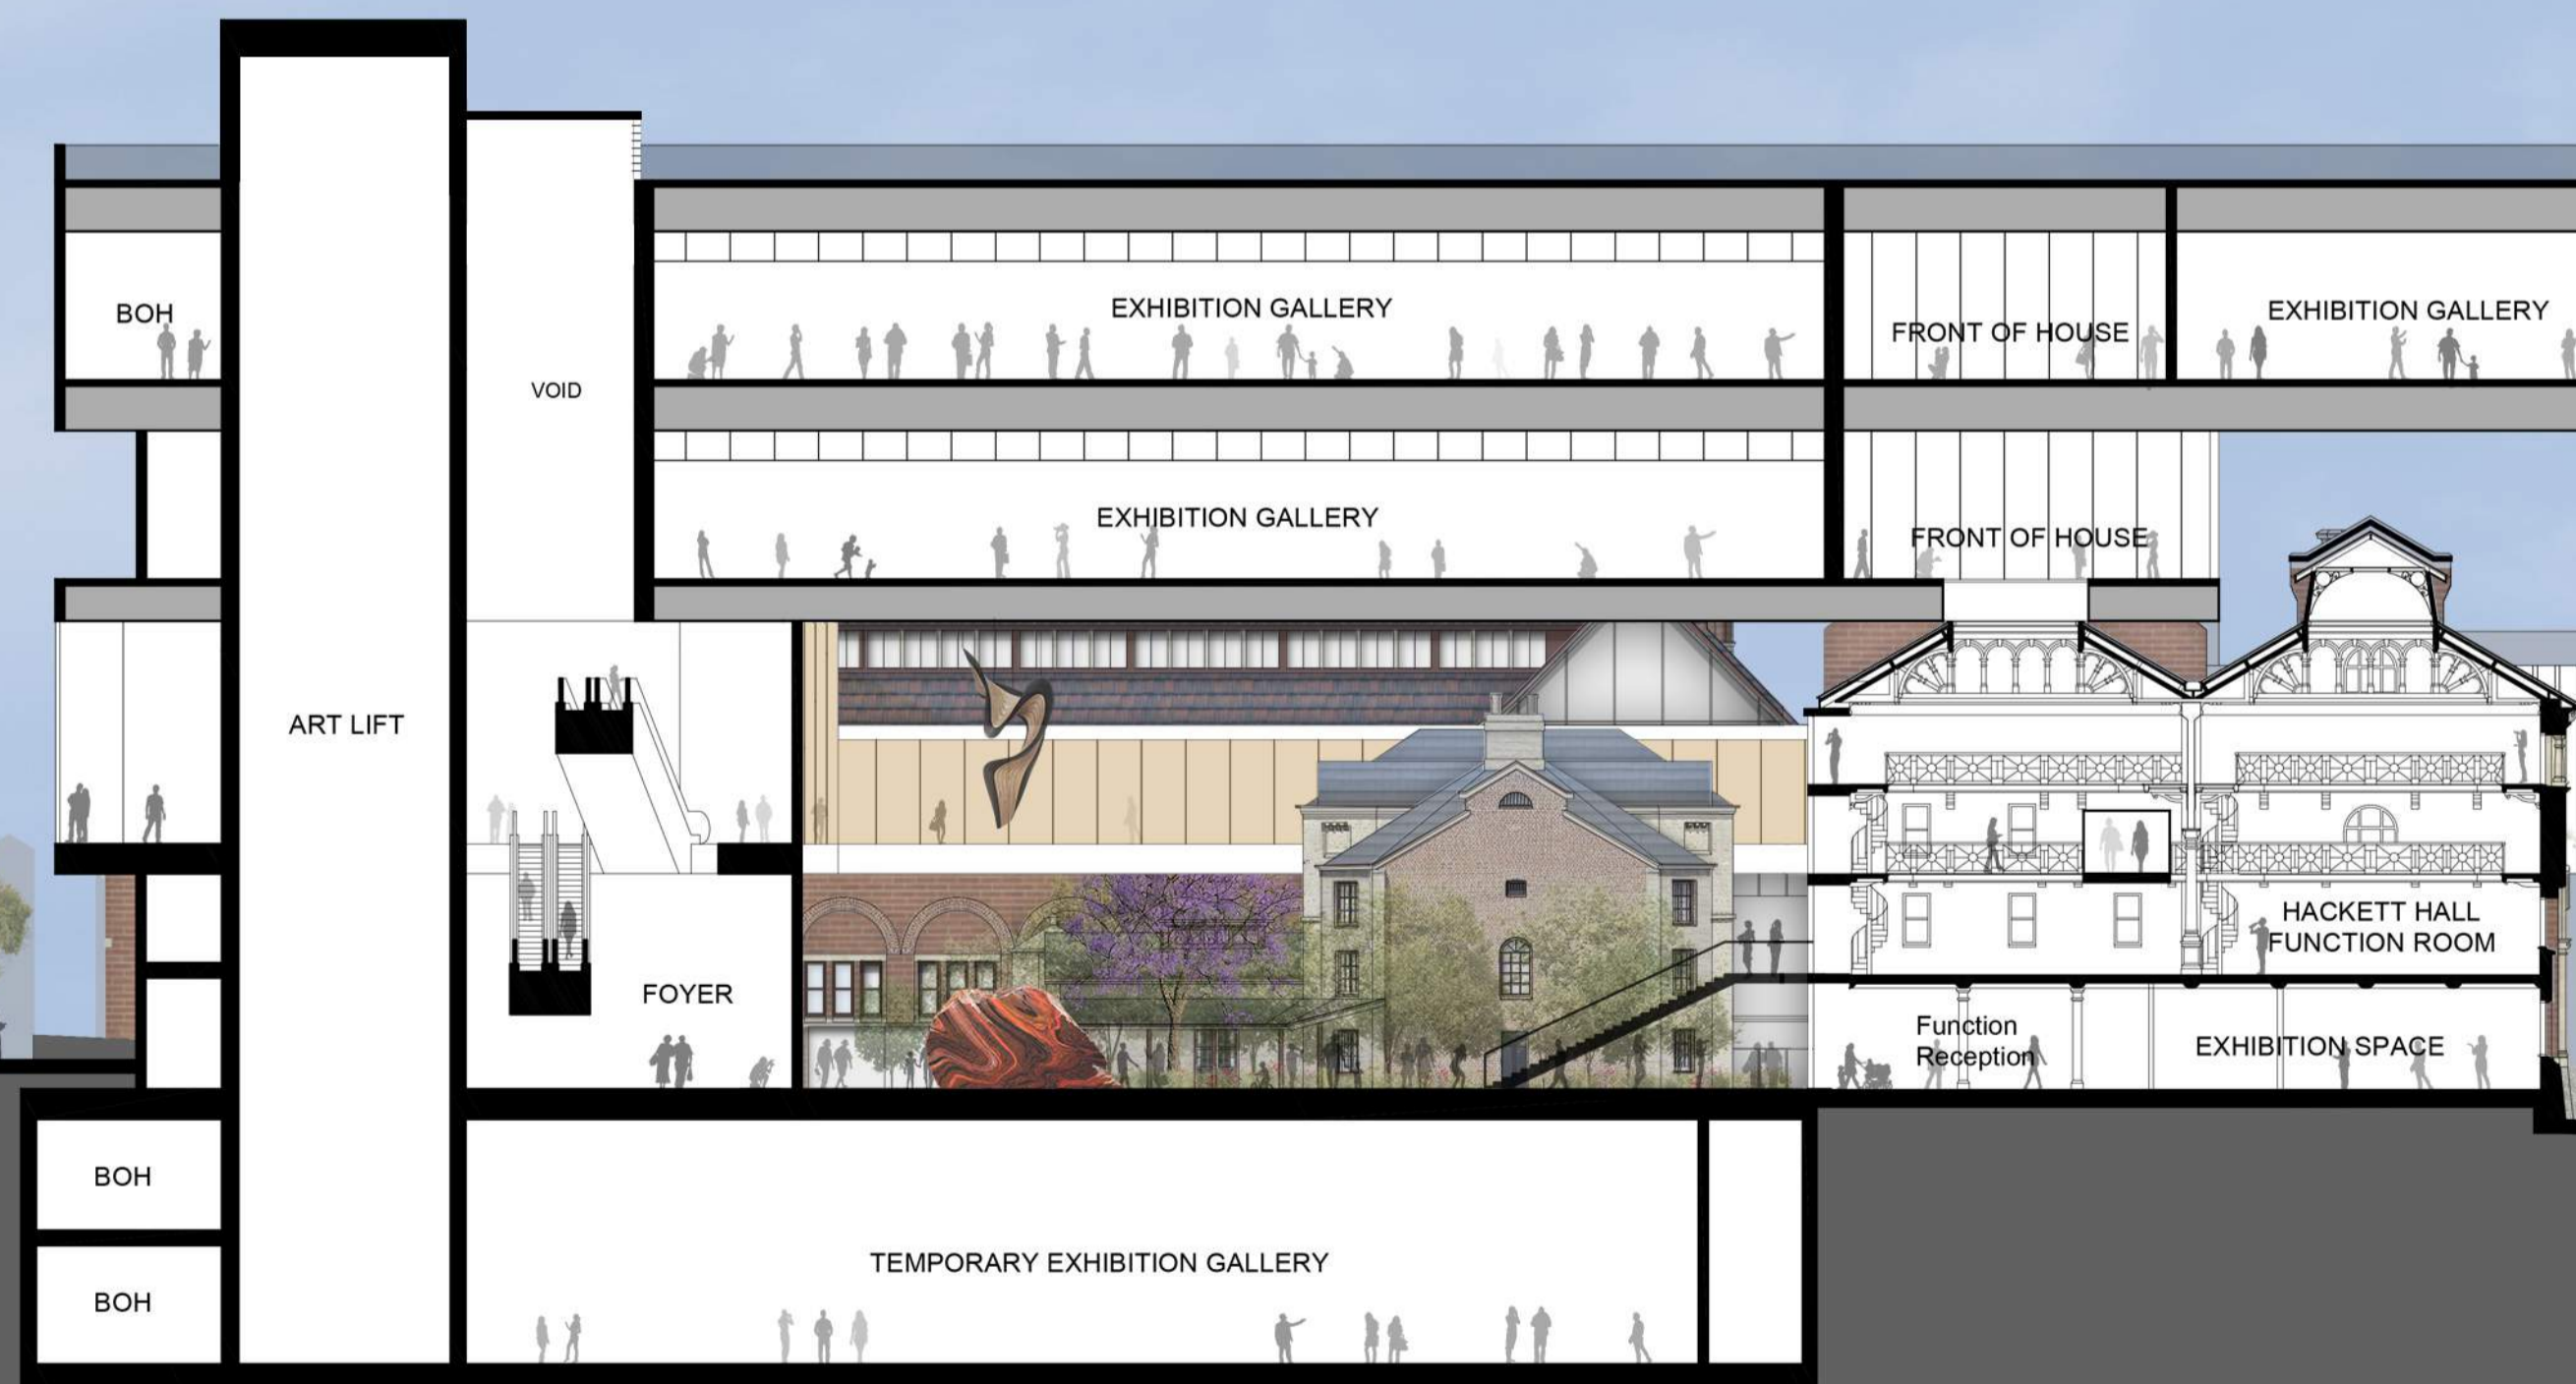

RL 51.50 ROOF PARAPET  
 RL 43.60 LEVEL 04  
 RL 36.90 LEVEL 03  
 RL 30.15 HACKETT HALL 03  
 RL 27.12 HACKETT HALL 02  
 RL 23.70 HACKETT HALL 01  
 RL 19.75 GROUND  
 RL 10.50 LOWER GROUND



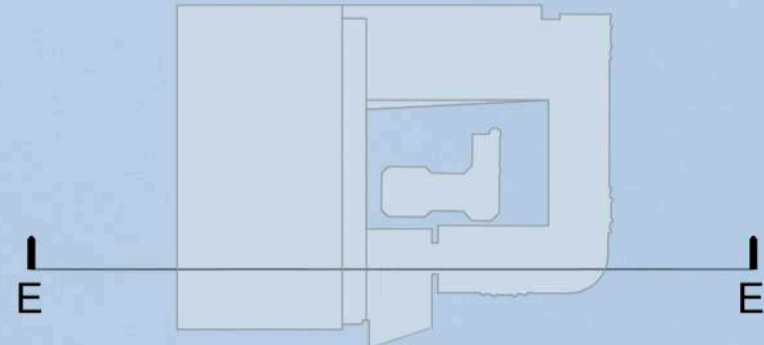

ROOF PARAPET RL 51.50

LEVEL 04 RL 43.60

LEVEL 03 RL 36.90

HACKETT HALL 03 RL 30.15

HACKETT HALL 02 RL 27.12

HACKETT HALL 01 RL 23.70

GROUND RL 19.75

LOWER GROUND RL 10.50



RL 43.60 LEVEL 04

RL 36.90 LEVEL 03

RL 28.00 LEVEL 01 RL 27.84 JUBILEE 03

RL 24.00 MEZZANINE RL 25.29 BEAUFORT 01


RL 21.46 JUBILEE 02

RL 18.85 BEAUFORT 00

RL 19.75 GROUND

RL 10.50 LOWER GROUND



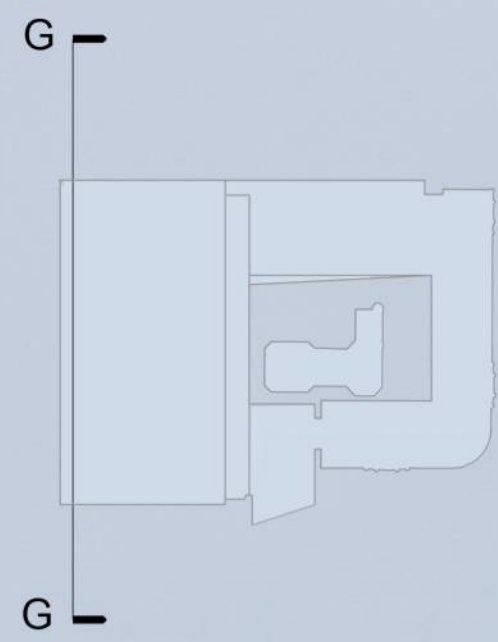

PARAPET RL 51.50  
 LEVEL 04 RL 43.60  
 LEVEL 03 RL 36.90  
 LEVEL 01 RL 28.00  
 MEZZANINE RL 24.00  
 GROUND RL 19.75  
 LOWER GROUND RL 10.50



RL 51.50 ROOF PARAPET  
 RL 43.60 LEVEL 04  
 RL 36.90 LEVEL 03  
 RL 30.15 HACKETT HALL 03  
 RL 27.12 HACKETT HALL 02  
 RL 23.70 HACKETT HALL 01  
 RL 19.75 GROUND  
 RL 10.50 LOWER GROUND